

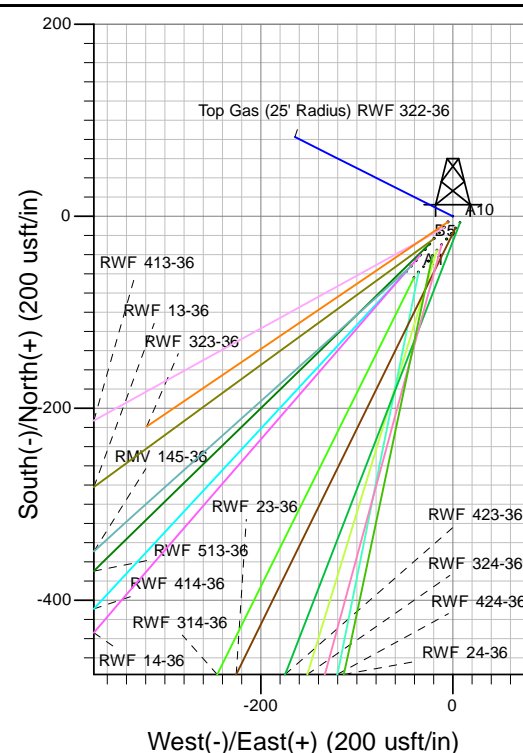


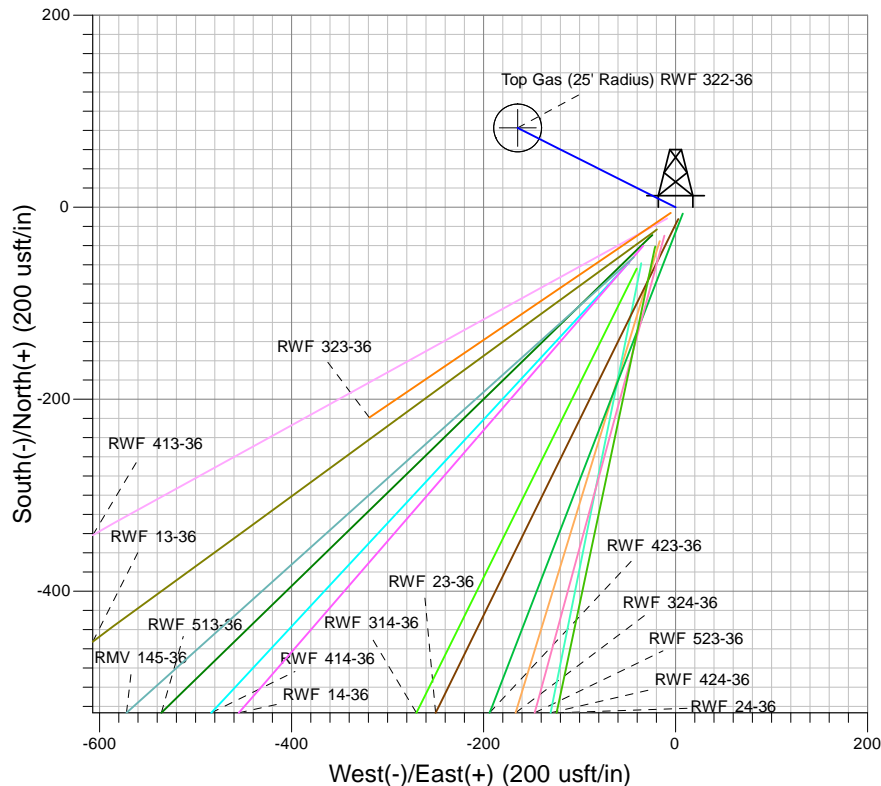

Well Name: RWF 322-36  
 Surface Location: RWF 33-36 Pad - west  
 North American Datum 1983 , US State Plane 1983 , Colorado Central Zone  
 Ground Elevation: 6528.00  
 +N/-S 0.00 +E/-W 0.00 Northing 1609062.00 Easting 2340544.90 Latitude 39° 28' 56.516 N Longitude 107° 50' 11.893 W Slot B11  
 KELLY BUSHING @ 6554.00usft (SSD 576)

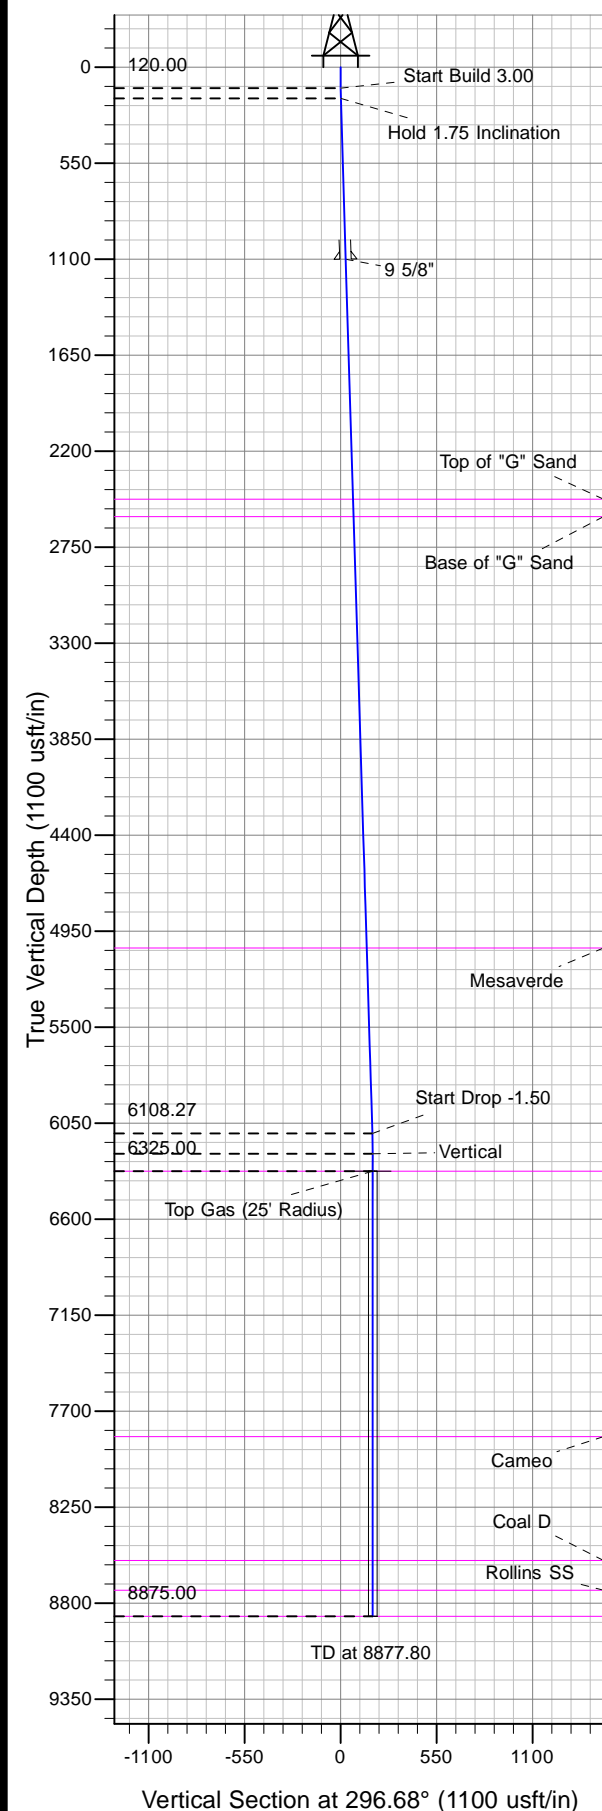

Project: RU 36-06S-094W  
 Site: RWF 33-36 Pad - west  
 Well: RWF 322-36  
 Plan #2 27Mar12 kjs

**T M** Azimuths to True North  
 Magnetic North: 10.29°  
 Magnetic Field  
 Strength: 52320.5nT  
 Dip Angle: 65.78°  
 Date: 2/28/2011  
 Model: IGRF2005-10

#### ANNOTATIONS

MD	Inc	Azi	TVD	+N/-S	+E/-W	Vsect	Departure	Annotation
120.00	0.00	0.00	120.00	0.00	0.00	0.00	0.00	Start Build 3.00
178.37	1.75	296.68	178.36	0.40	-0.80	0.89	0.89	Hold 1.75 Inclination
6111.05	1.75	296.68	6108.27	81.80	-162.79	182.19	182.19	Start Drop -1.50
6227.80	0.00	0.00	6225.00	82.60	-164.39	183.97	183.97	Vertical
6327.80	0.00	0.00	6325.00	82.60	-164.39	183.97	183.97	Top Gas
8877.80	0.00	0.00	8875.00	82.60	-164.39	183.97	183.97	TD at 8877.80