

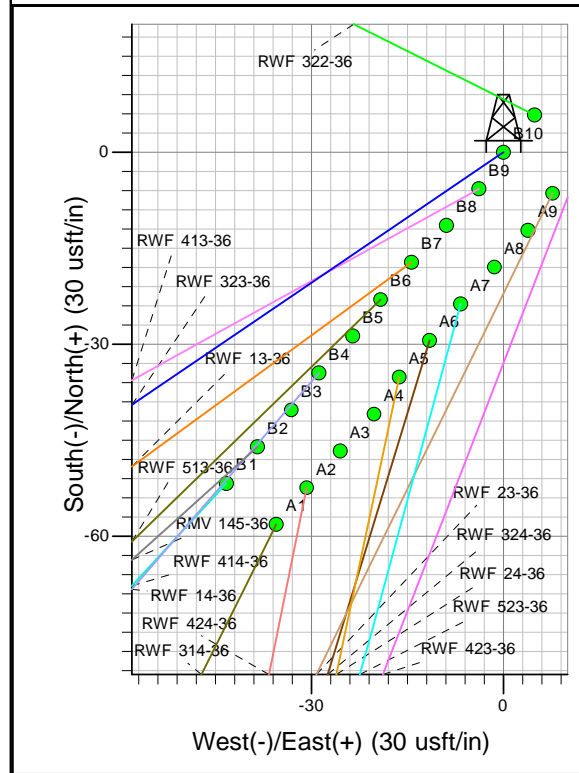


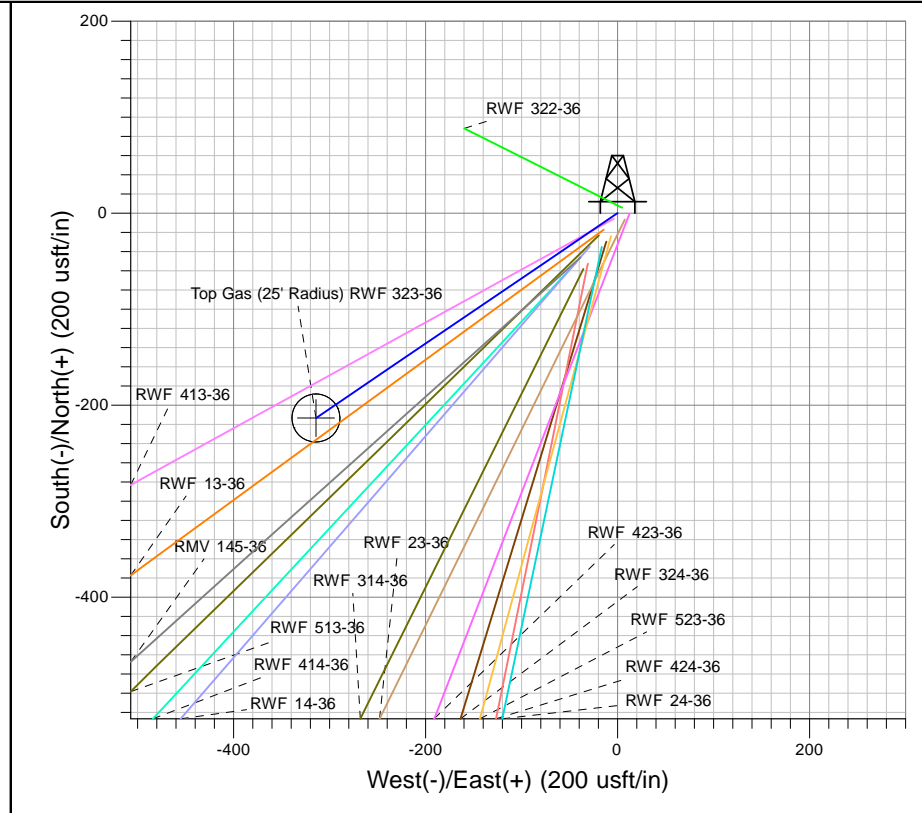


Well Name: RWF 323-36
Surface Location: RWF 33-36 Pad - west
North American Datum 1983 , US State Plane 1983 , Colorado Central Zone
Ground Elevation: 6528.00

+N/-S	+E/-W	Northing	Easting	Latitude	Longitude	Slot
0.00	0.00	1609056.30	2340539.90	39° 28' 56.459 N	107° 50' 11.955 W	B10

KELLY BUSHING @ 6554.00usft (SSD 576)

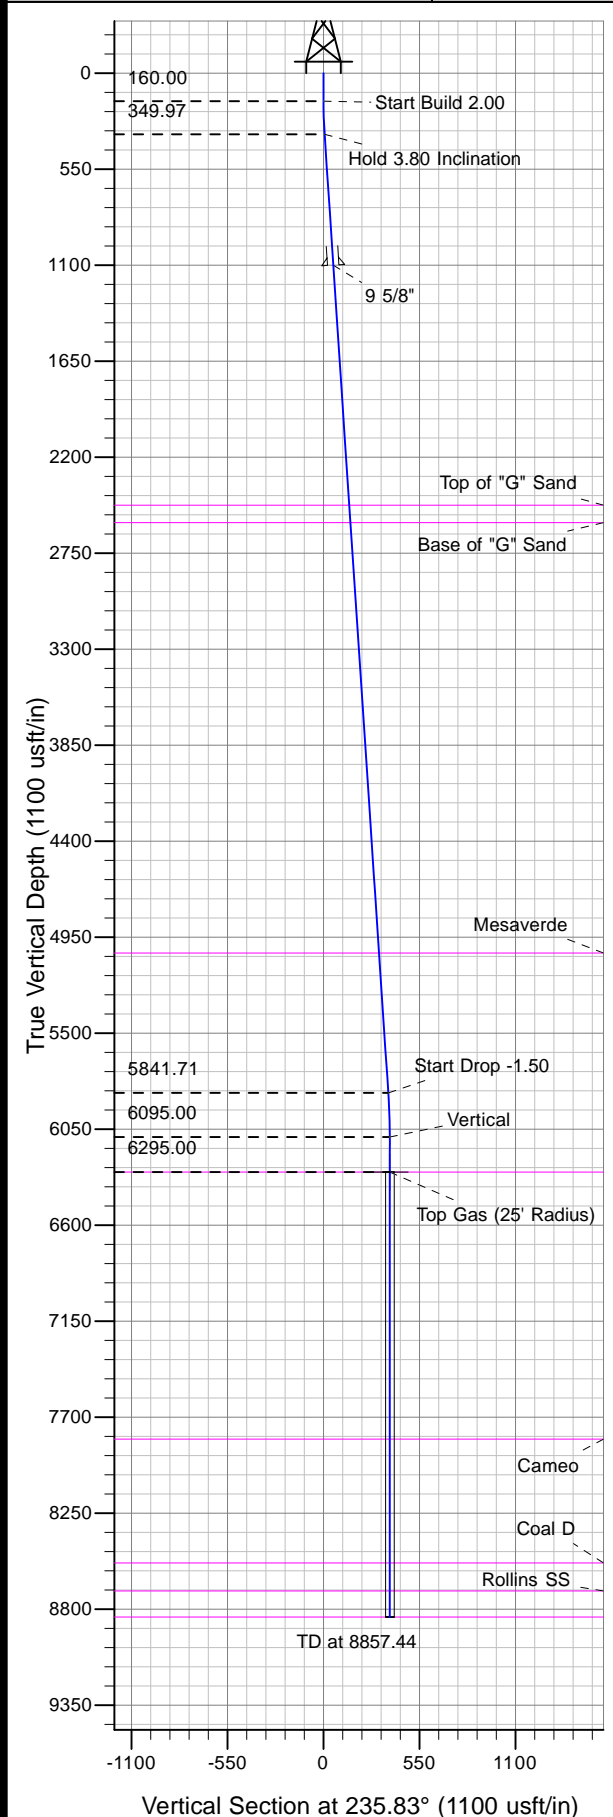

Project: RU 36-06S-094W
Site: RWF 33-36 Pad - west
Well: RWF 323-36
Plan #3 27Mar12 kjs

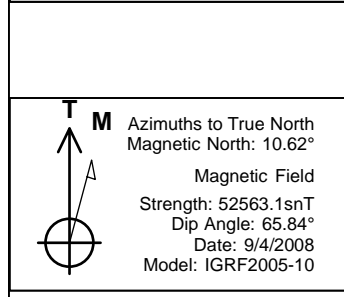

ANNOTATIONS									
MD	Inc	Azi	TVD	+N/-S	+E/-W	VSect	Departure	Annotation	
160.00	0.00	0.00	160.00	0.00	0.00	0.00	0.00	Start Build 2.00	
350.11	3.80	235.83	349.97	-3.54	-5.22	6.31	6.31	Hold 3.80 Inclination	
5853.96	3.80	235.83	5841.71	-208.54	-307.18	371.27	371.27	Start Drop -1.50	
6107.44	0.00	0.00	6095.00	-213.26	-314.13	379.68	379.68	Vertical	
6307.44	0.00	0.00	6295.00	-213.26	-314.13	379.68	379.68	Top Gas	
8857.44	0.00	0.00	8845.00	-213.26	-314.13	379.68	379.68	TD at 8857.44	