



Well Name: RWF 513-36  
Surface Location: RWF 33-36 Pad - west  
North American Datum 1983 , US State Plane 1983 , Colorado Central Zone  
Ground Elevation: 6528.00

+N/-S  
0.00

+E/-W  
0.00

Northing  
1609033.80




Easting  
2340520.10

Latitude  
39° 28' 56.231 N

Longitude  
107° 50' 12.200 W

Slot  
B6

KELLY BUSHING @ 6554.00usft (SSD 576)

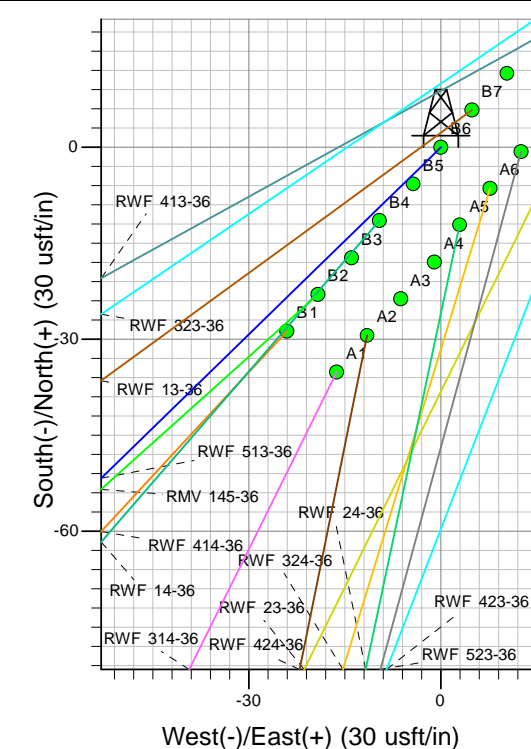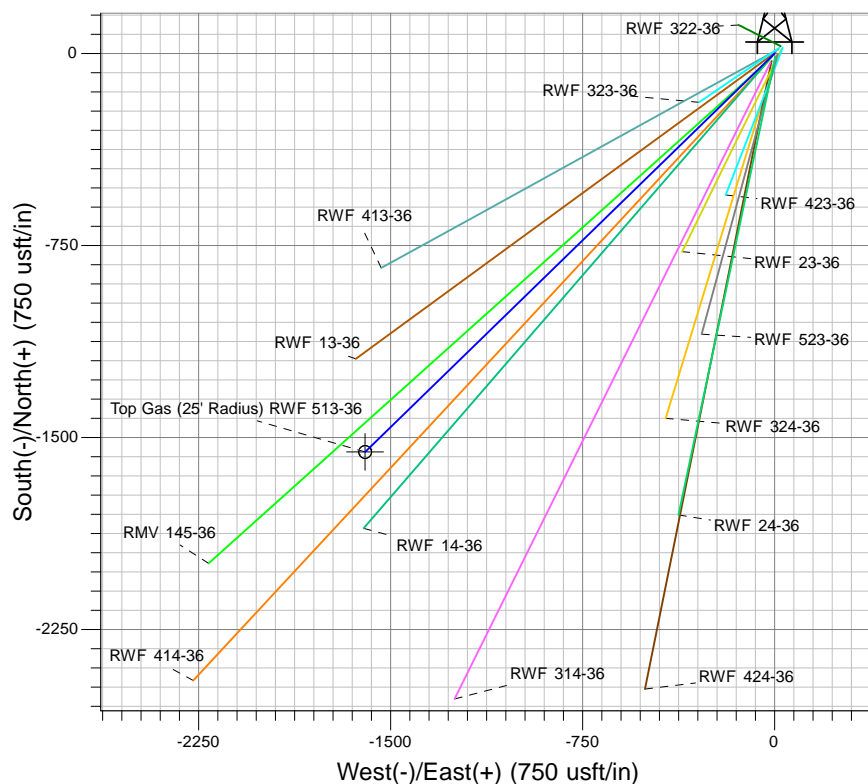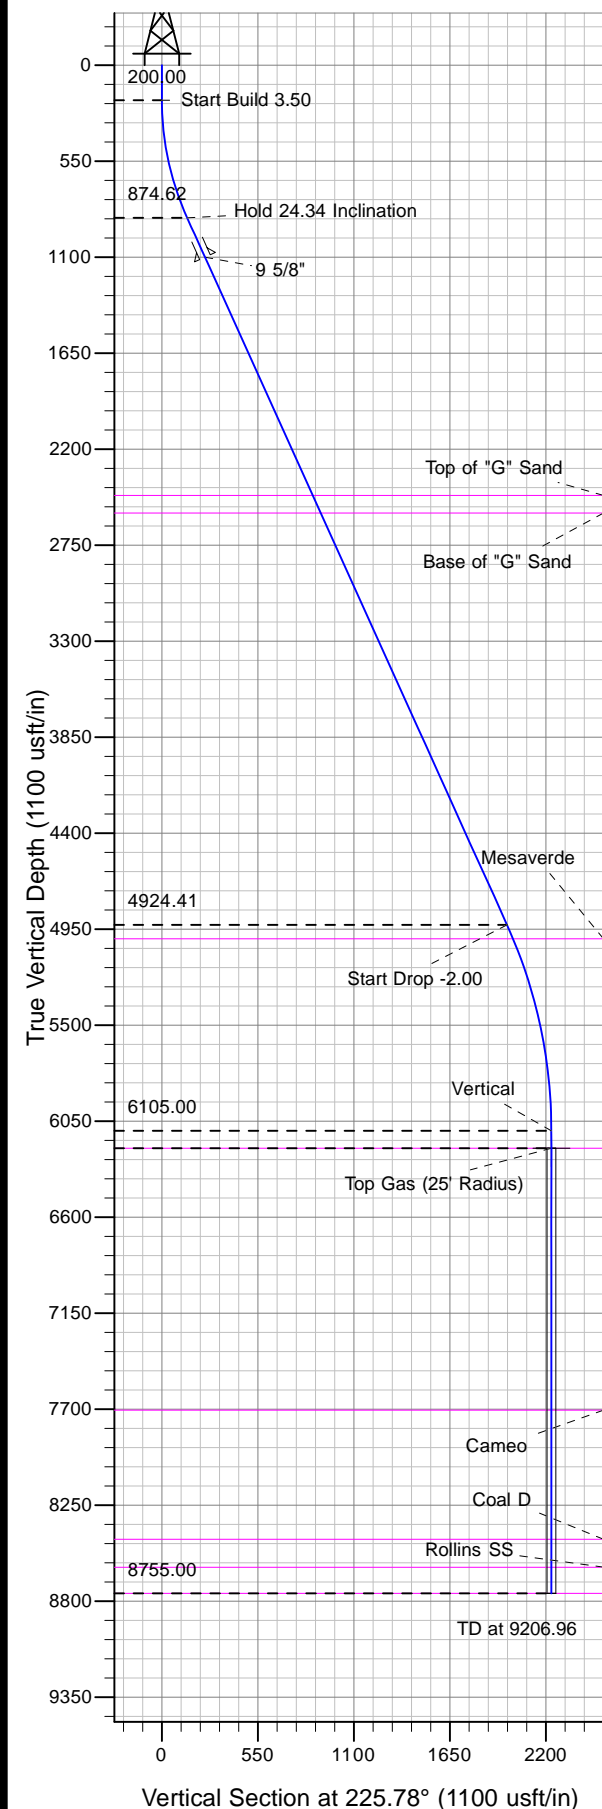

Project: RU 36-06S-094W  
Site: RWF 33-36 Pad - west  
Well: RWF 513-36  
Plan #3 27Mar12 kjs

**M** Azimuths to True North  
Magnetic North: 10.62°  
Magnetic Field  
Strength: 52563.1nT  
Dip Angle: 65.84°  
Date: 9/4/2008  
Model: IGRF2005-10

#### ANNOTATIONS

MD	Inc	Azi	TVD	+N/-S	+E/-W	Vsect	Departure	Annotation
200.00	0.00	0.00	200.00	0.00	0.00	0.00	0.00	Start Build 3.50
895.34	24.34	225.78	874.62	-101.46	-104.25	145.47	145.47	Hold 24.34 Inclination
5340.11	24.34	225.78	4924.41	-1378.96	-1416.93	1977.17	1977.17	Start Drop -2.00
6556.96	0.00	0.00	6105.00	-1556.51	-1599.37	2231.75	2231.75	Vertical
6656.96	0.00	0.00	6205.00	-1556.51	-1599.37	2231.75	2231.75	Top Gas
9206.96	0.00	0.00	8755.00	-1556.51	-1599.37	2231.75	2231.75	TD at 9206.96