

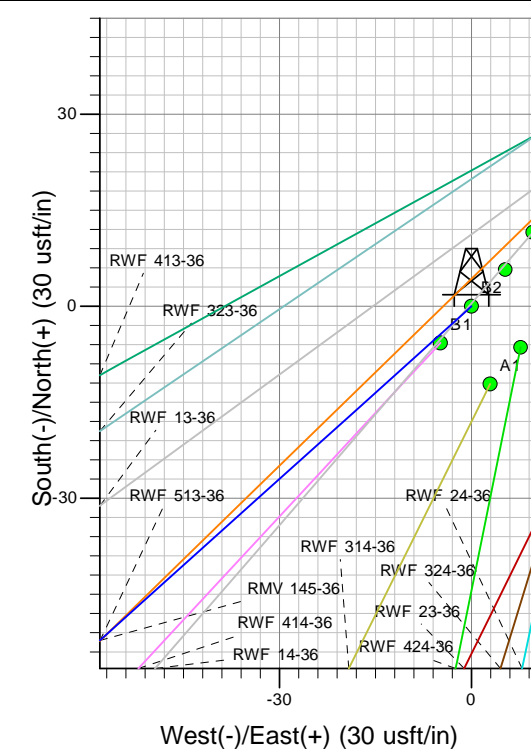


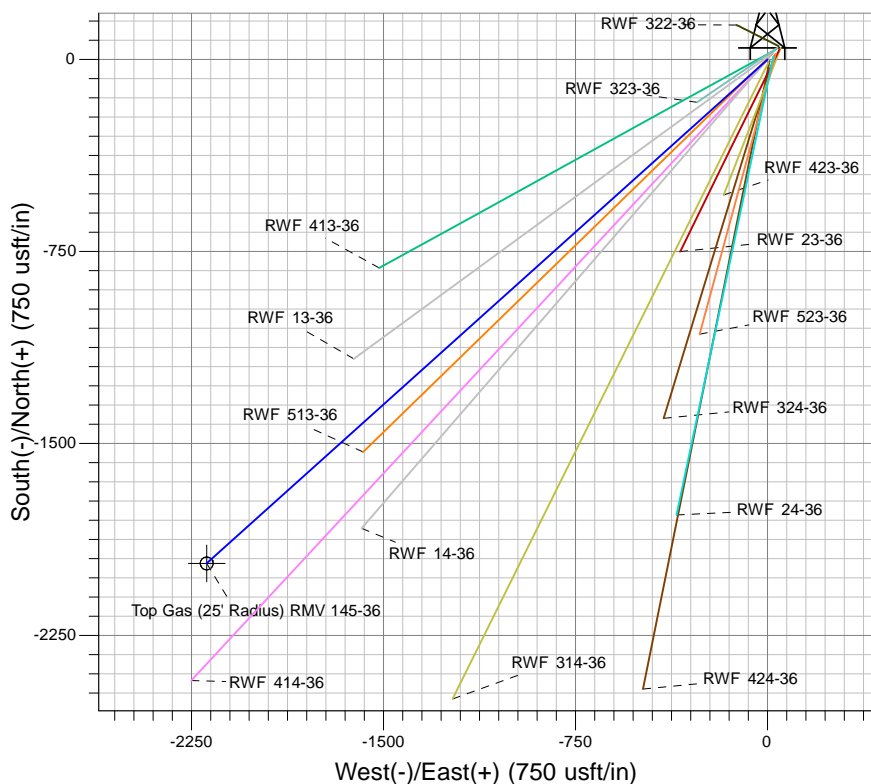

Well Name: RMV 145-36
Surface Location: RWF 33-36 Pad - west
North American Datum 1983 , US State Plane 1983 , Colorado Central Zone
Ground Elevation: 6528.00

+N/-S	+E/-W	Northing	Easting	Latitude	Longitude	Slot
0.00	0.00	1609011.30	2340500.30	39° 28' 56.004 N	107° 50' 12.446 W	B2

KELLY BUSHING @ 6554.00usft (SSD 576)

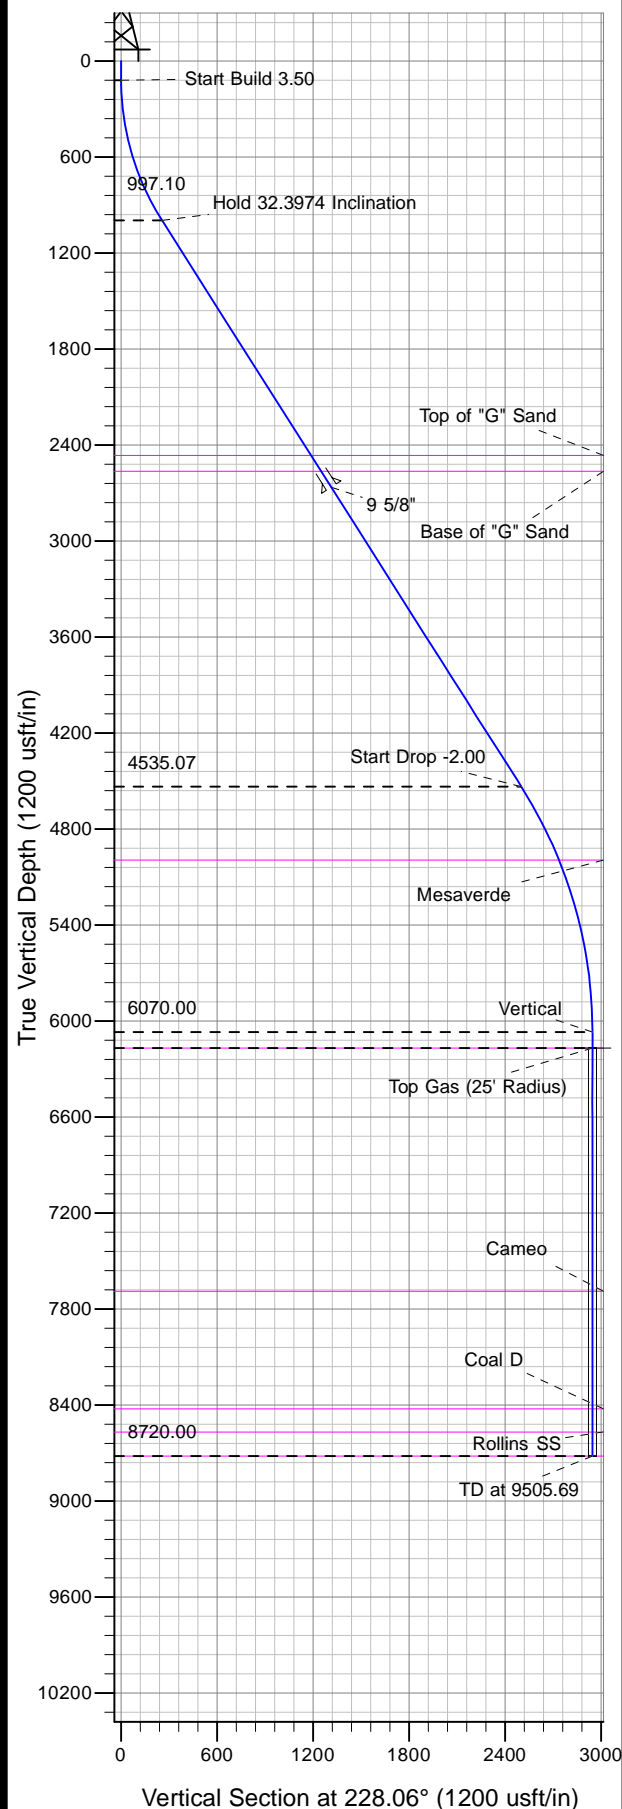

Project: RU 36-06S-094W
Site: RWF 33-36 Pad - west
Well: RMV 145-36
Plan #3 27Mar12 kjs

T Azimuths to True North
M Magnetic North: 10.62°
Magnetic Field
Strength: 52563.0nT
Dip Angle: 65.84°
Date: 9/4/2008
Model: IGRF2005-10

ANNOTATIONS

MD	Inc	Azi	TVD	+N/-S	+E/-W	Vsect	Departure	Annotation
120.00	0.00	0.00	120.00	0.00	0.00	0.00	0.00	Start Build 3.50
1045.64	32.40	228.06	997.10	-170.29	-189.54	254.80	254.80	Hold 32.3974 Inclination
5235.81	32.40	228.06	4535.07	-1670.69	-1859.59	2499.85	2499.85	Start Drop -2.00
6855.69	0.00	0.00	6070.00	-1968.69	-2191.29	2945.76	2945.76	Vertical
6955.69	0.00	0.00	6170.00	-1968.69	-2191.29	2945.76	2945.76	Top Gas
9505.69	0.00	0.00	8720.00	-1968.69	-2191.29	2945.76	2945.76	TD at 9505.69