


# MULTI-WELL PLAN

REHDER X06-33D, 32D, 20D  
THOMSEN USX X07-28D, 29D, 30D  
THIS MAP DOES NOT REPRESENT A BOUNDARY SURVEY


SECTION: 6  
TOWNSHIP: 2N  
RANGE: 65W

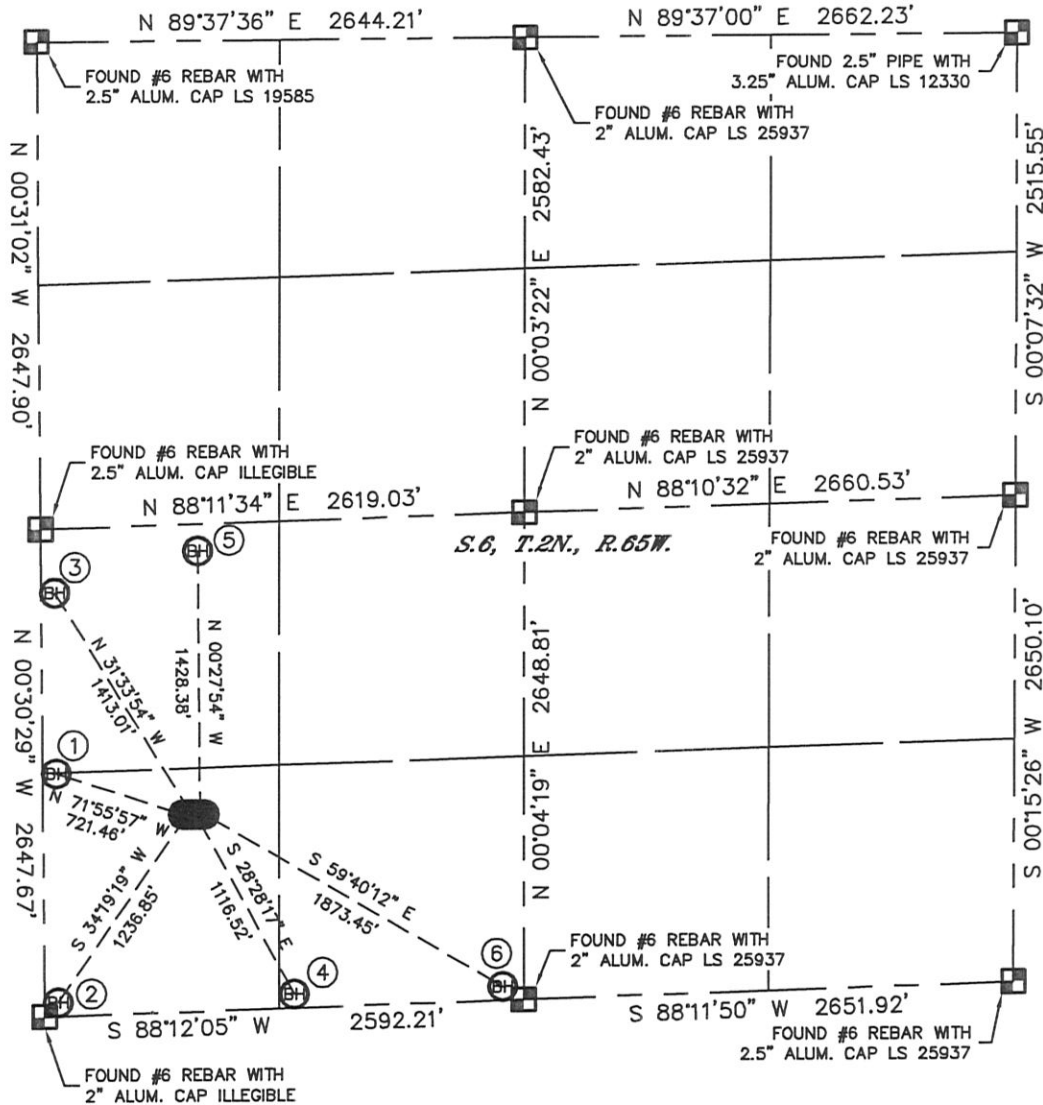

- |  |   |  |   |   |   |
|--|---|--|---|---|---|
| ①<br>-BOTTOM HOLE-<br>REHDER X06-33D<br>1320' FSL<br>75' FWL<br>LAT-40.16380°N<br>LONG-104.71558°W | ②<br>-BOTTOM HOLE-<br>THOMSEN USX X07-30D<br>75' FSL<br>75' FWL<br>LAT-40.16038°N<br>LONG-104.71558°W | ③<br>-BOTTOM HOLE-<br>REHDER X06-32D<br>2300' FSL<br>75' FWL<br>LAT-40.16649°N<br>LONG-104.71558°W | ④<br>-BOTTOM HOLE-<br>THOMSEN USX X07-29D<br>75' FSL<br>1350' FWL<br>LAT-40.16046°N<br>LONG-104.71102°W | ⑤<br>-BOTTOM HOLE-<br>REHDER X06-20D<br>2500' FSL<br>850' FWL<br>LAT-40.16709°N<br>LONG-104.71280°W | ⑥<br>-BOTTOM HOLE-<br>THOMSEN USX X07-28D<br>75' FSL<br>2480' FWL<br>LAT-40.16053°N<br>LONG-104.70697°W |
|--|---|--|---|---|---|

## LEGEND

- = ALIQUOT MONUMENT AS DESCRIBED
- = CALCULATED POSITION

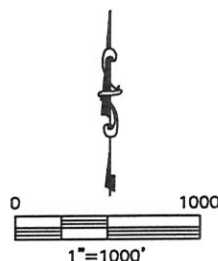



DATE: rev. 1/10/2012  
PROJECT#: 2011343

Lat40°, Inc. 1635 Foxtrail Drive, Suite 325 Loveland, CO 970-776-3321

# MULTI-WELL PLAN

REHDER X06-33D, 32D, 20D  
THOMSEN USX X07-28D, 29D, 30D

SECTION: 6  
TOWNSHIP: 2N  
RANGE: 65W

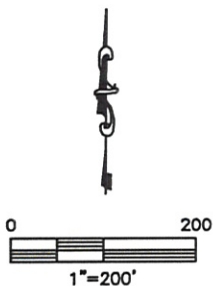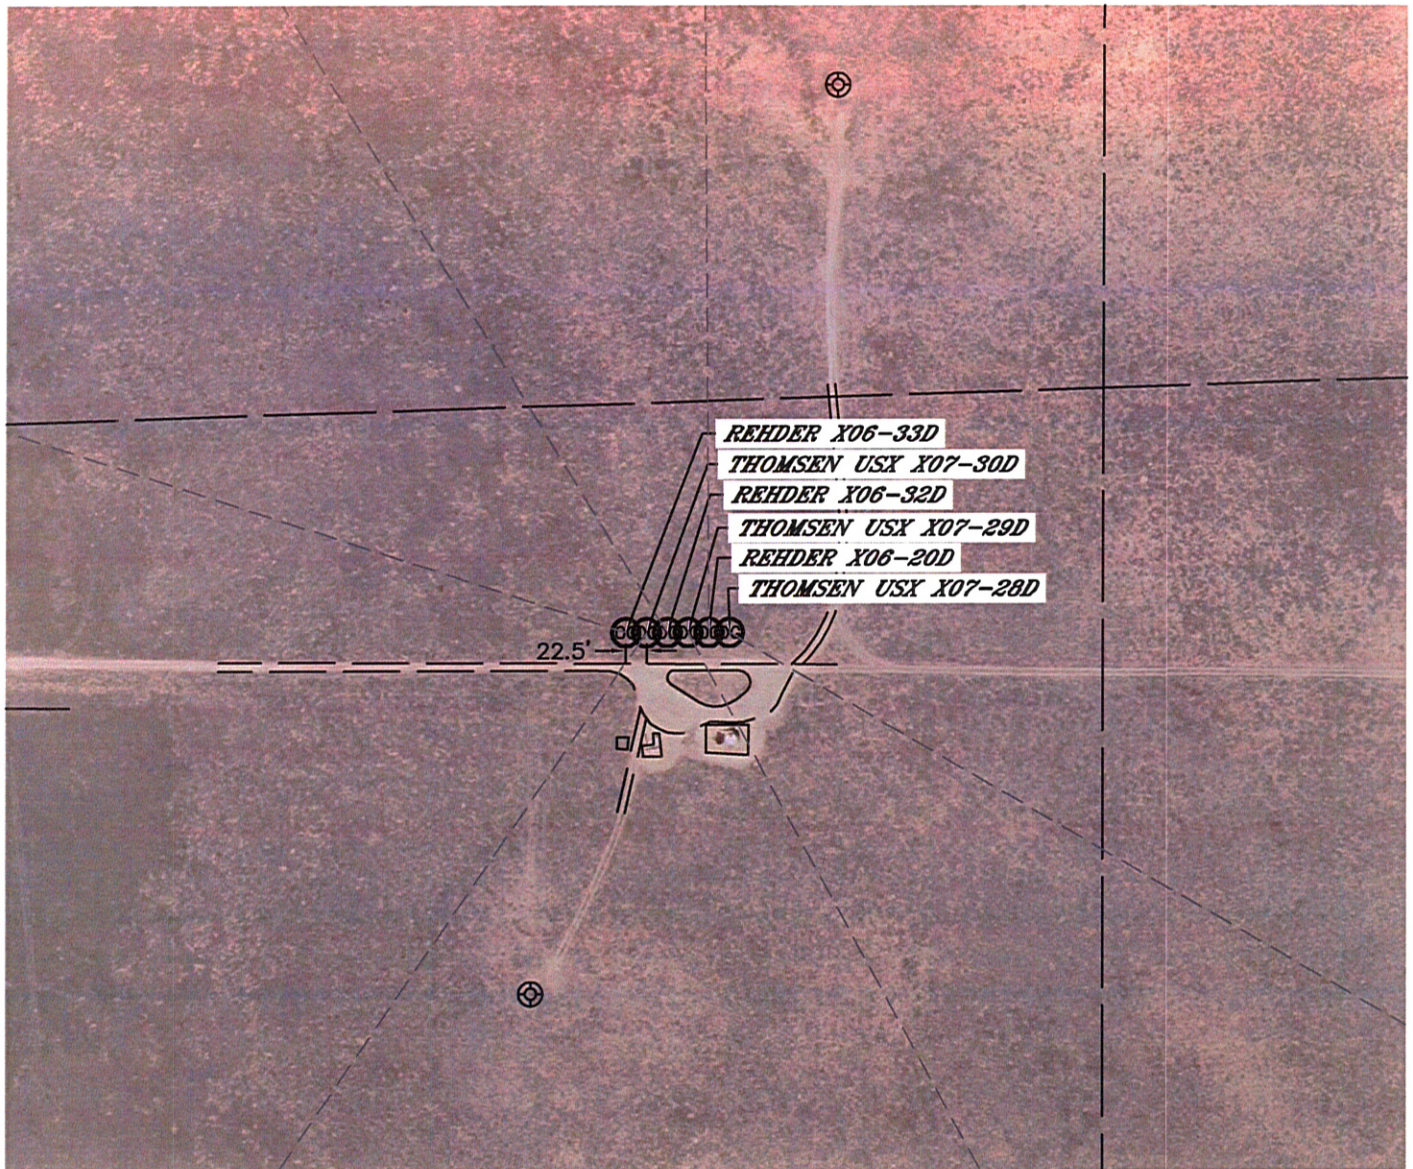

DATE: rev. 1/10/2012  
PROJECT#: 2011343