


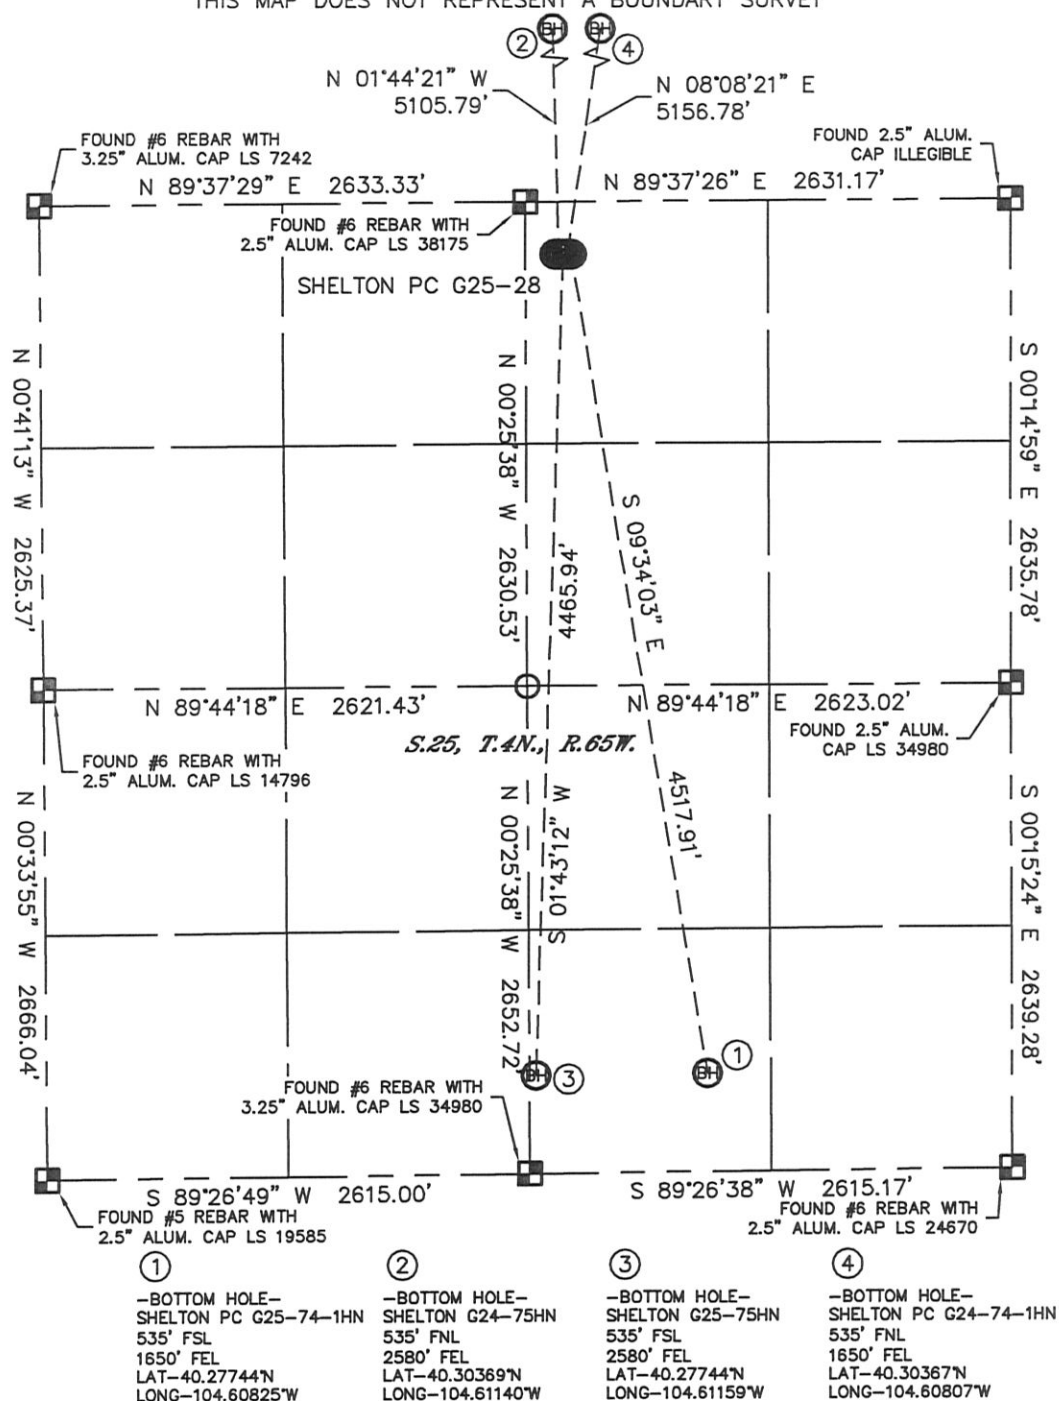

SECTION: 25  
TOWNSHIP: 4N  
RANGE: 65W




**NOTE**

According to Colorado law, you must commence any legal action based upon any defect in this drawing within three years after you discover such defect. In no event, may any action based upon any defect in this survey be commenced more than ten years after the date of the certificate shown hereon. (13-80-105 C.R.S.)

### LEGEND

-  = ALIQUOT MONUMENT AS DESCRIBED  
 = CALCULATED POSITION

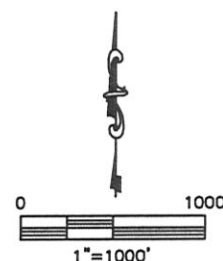

*SHEET 1 OF 2*

PROJECT#: 2010153



PROJECT#: 2010153




Lat40°, Inc. 1635 Foxtrail Drive, Suite 325 Loveland, CO 970-776-3321

## MULTI-WELL PLAN

SHELTON PC G24-74-1HN & 75HN, G25-74-1HN, 28  
SHELTON G25-75HN

SECTION: 25  
TOWNSHIP: 4N  
RANGE: 65W

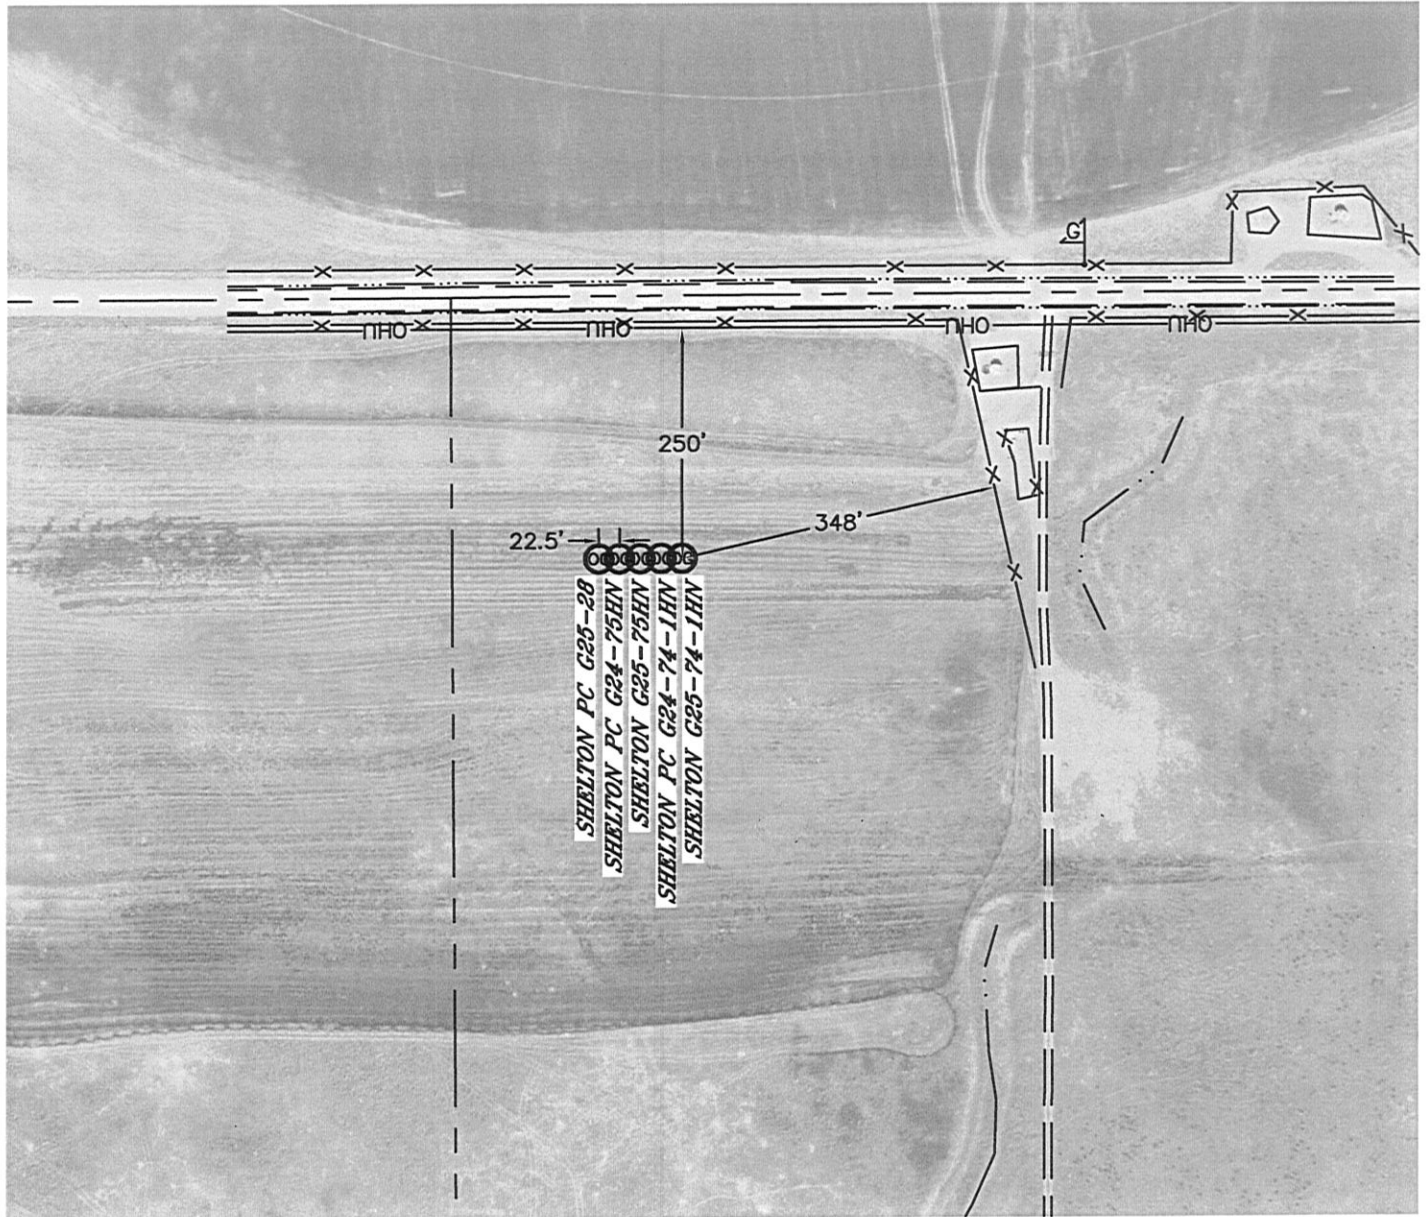

0 200  
1"=200'