
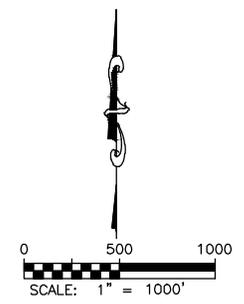


# WELL LOCATION CERTIFICATE STATE 14-9BH

SECTION 9, TOWNSHIP 3 NORTH, RANGE 62 WEST OF THE 6TH PRINCIPAL MERIDIAN

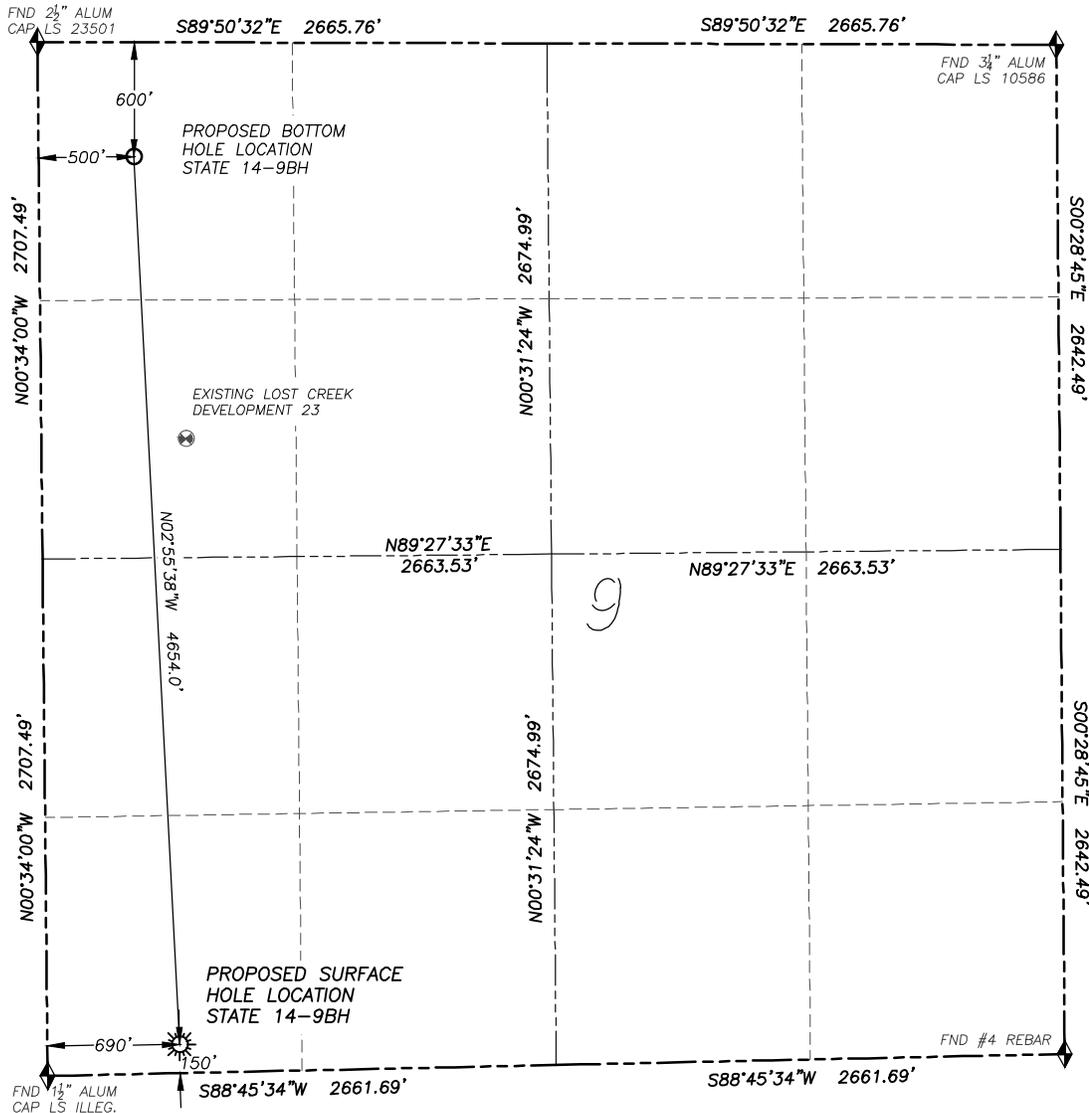

- LEGEND**
- ◆ FOUND MONUMENT AS DESCRIBED
  - ☀ PROPOSED WELL
  - ⊙ EXISTING WELL
  - BOTTOM HOLE
  - ⊗ ABANDONED WELL

**NAD 83 LATITUDE AND LONGITUDE**

**STATE 14-9BH SURFACE HOLE:**

LATITUDE: N40.23335°  
 LONGITUDE: W104.33577°  
 ELEVATION: 4631'  
 FOOTAGE: 150' FSL, 690' FWL  
 PDOP: 1.2  
 QTR/QTR: SW4/SW4  
 PROP LINE: 150' SOUTH  
 GPS OPERATOR: R. DALEY

**BOTTOM HOLE:**


LATITUDE: N40.24610°  
 LONGITUDE: W104.33663°  
 FOOTAGE: 600' FNL, 500' FWL

IN ACCORDANCE WITH A REQUEST FROM HILCORP ENERGY COMPANY, DALEY LAND SURVEYING, INC. HAS DETERMINED THE SURFACE LOCATION OF THE STATE 14-9BH WELL TO BE 150' FSL, 690' FWL, AS MEASURED AT NINETY (90) DEGREES FROM THE SECTION LINES OF SECTION 9, TOWNSHIP 3 NORTH, RANGE 62 WEST OF THE 6TH PRINCIPAL MERIDIAN, WELD COUNTY, COLORADO. THE BOTTOM HOLE LOCATION, PROVIDED BY THE CLIENT, IS TO BE 600' FNL, 500' FWL.

I HEREBY CERTIFY THAT THIS WELL LOCATION CERTIFICATE WAS PREPARED BY ME OR UNDER MY DIRECT SUPERVISION, THAT THE WORK WAS COMPLETED ON 11/30/2011 FOR AND ON BEHALF OF HILCORP ENERGY COMPANY, AND THAT THIS MAP DOES NOT REPRESENT A BOUNDARY SURVEY, IT IS NOT A LAND SURVEY PLAT OR AN IMPROVEMENT SURVEY PLAT AND IT IS NOT TO BE RELIED UPON FOR THE ESTABLISHMENT OF FENCE, BUILDING OR OTHER FUTURE IMPROVEMENT LINES.

**NOTES:**

- 1) BEARINGS FOR THIS MAP ARE ASSUMED AND BASED UPON GPS OBSERVATIONS MADE BETWEEN MONUMENTS LOCATED AT THE NORTHWEST CORNER AND SOUTHWEST CORNER OF SECTION 9, T.3N., R.62W.
- 2) HORIZONTAL DATUM IS NAD83.
- 3) VERTICAL DATUM IS NAVD88 AND ORIGINATES FROM THE LOCAL C.O.R.S. NETWORK, UTILIZING THE GEOID09 MODEL.
- 4) SEE LOCATION DRAWING FOR VISIBLE IMPROVEMENTS WITHIN 400' OF PROPOSED DISTURBED AREA.
- 5) SURFACE USE: PASTURE.

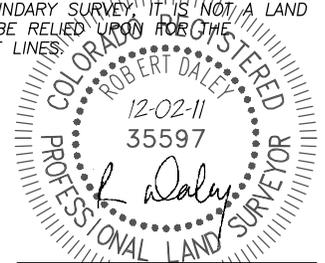

NOTICE: According to Colorado law you MUST commence any legal action based upon any defect in this W.L.C. within three years after you first discover such defect. In no event may any action based upon any such defect in this W.L.C. be commenced more than ten years from the date of the certification shown heron.

FOR AND/OR ON BEHALF OF  
 DALEY LAND SURVEYING INC.,  
 Robert Daley, PLS 35597