



Facilities and Construction Layout Drawing River Ranch C Pad Expansion Section 8, Township 6 South, Range 92 West

River Ranch C Pad Expansion
 Pad Elev. = 5,384.0
 Exist. Usable Pad Area = 1.91 ac.
 Prop. Usable Area = 2.46 ac.

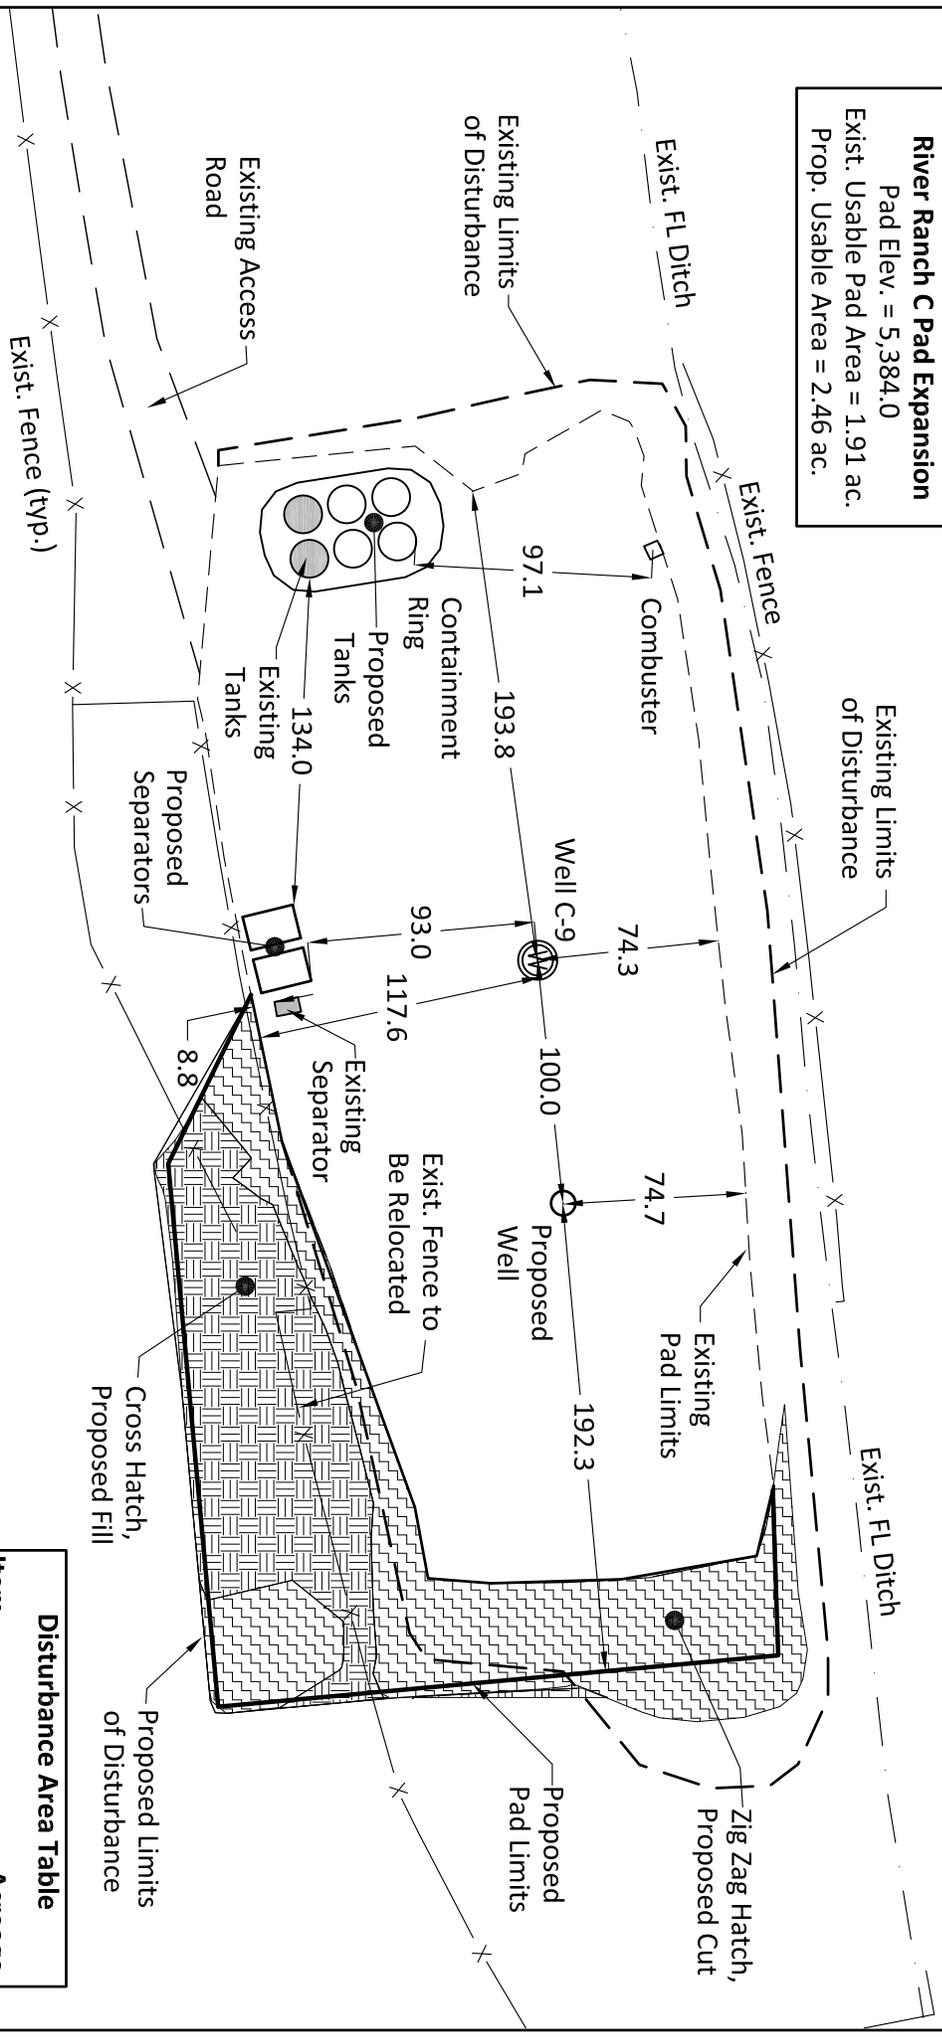

Disturbance Area Table	
Item	Acreage
Pad Extension Cut/Fill	0.43 ac
Existing Disturbance	2.45 ac
Total	2.87 ac

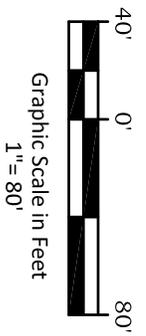

RVS
River Valley Survey, Inc.
 110 East 3rd. Street, Suite 213
 Rifle, Colorado 81650
 Ph: 970-379-7846

Project: River Ranch C Pad Expansion	Pad Expansion Plat
Field Date: 03/22/12	Prepared For Antero Resources
Date: 4/2/12	Situate In: SW¼ Section 8, T6S., R. 92 W. of the 6th P. M., Garfield County, Colorado
Scale: 1" = 80'	
Sheet: 1 of 9	

