

RECEIVED
MAY 13 2010
COGCC

State 21-36
Verticle Well
Washington Co. Colorado
NE NW Sec 36 T3N R50W

PA proposed

Cement Plug →

Surface Casing 466'
8 5/8" 24# Cemented to Surface

Cement Plug →

Cement Plug →

TOC 2940

Production Casing
5 1/2" 15.5# J 55

Cement Plug →
CIBP 3940

Tubing 2 3/8" J 55 4.6 # EUE
set at 3918'

Perforations

3957-60


3988-90

4030-32

4074-76

PBTD 4338


TD 4432

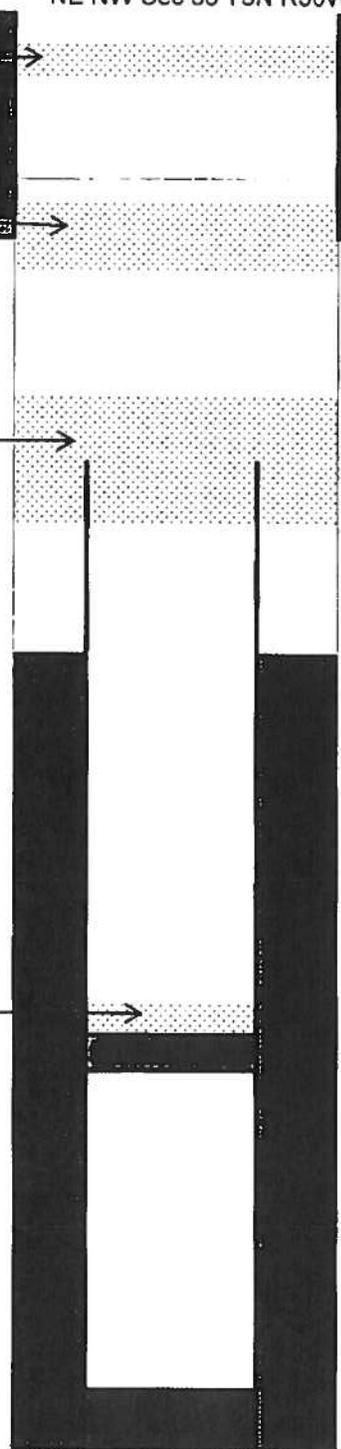

RECEIVED
MAY 13 2010
COGCC

State 21-36
Verticle Well
Washington Co. Colorado
NE NW Sec 36 T3N R50W

Current

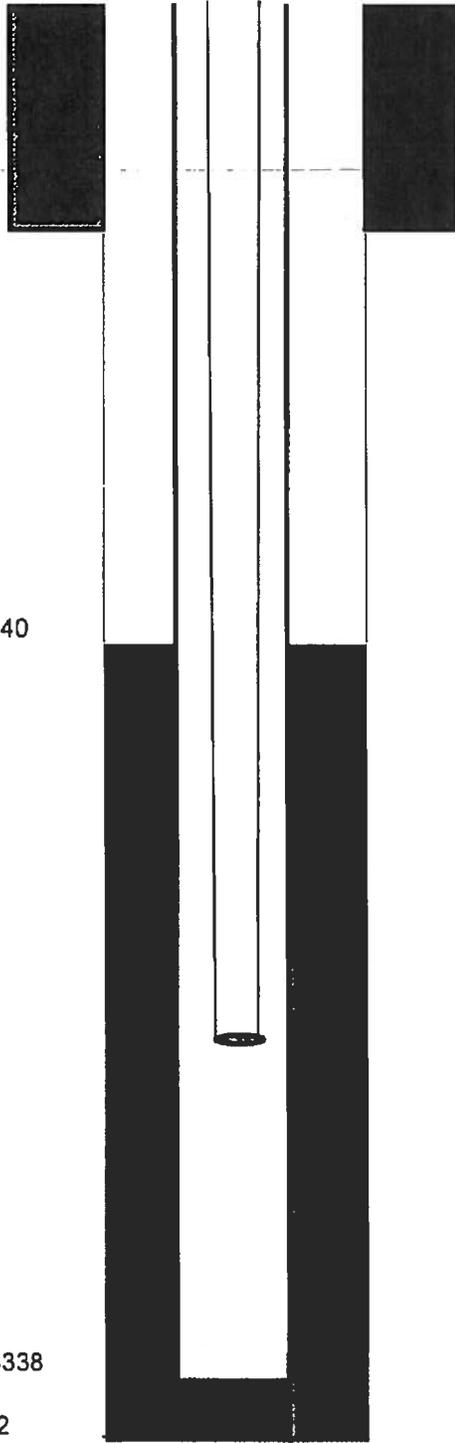

Surface Casing
8 5/8" 24# Cemented to Surface

TOC 2940

Production Casing
5 1/2" 15.5# J 55

Tubing 2 3/8" J 55 4.6 # EUE
set at 3918'

Perforations

3957-60

3988-90

4030-32

4074-76

PBTD 4338

TD 4432