

RECEIVED
MAY 13 2010
COGCC

State2
Verticle Well
Washington Co. Colorado
SE NW Sec 36 T3N R50W

PA proposed
Cement Plug →
Surface Casing 351
8 5/8" 24# Cemented to Surface

Cement Plug →

TOC 2940

Production Casing
5 1/2" 15.5# J 55

Cement Plug →
CIBP 3940

Tubing 2 3/8" J 55 4.6 # EUE
set at 3951'

Perforations


3957-60

3988-90

4030-32

4074-76


TD 4139

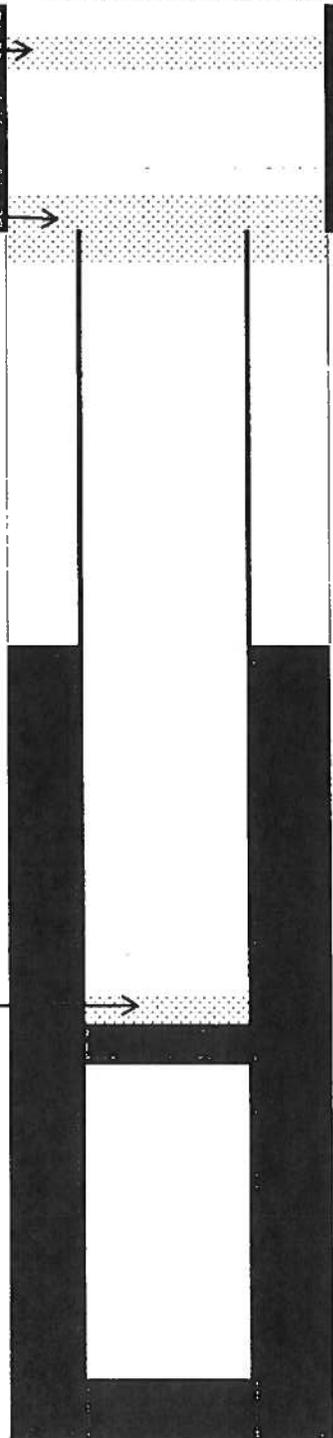

RECEIVED
MAY 13 2010
COGCC

State 2
Verticle Well
Washington Co. Colorado
SE NW Sec 36 T3N R50W

Current

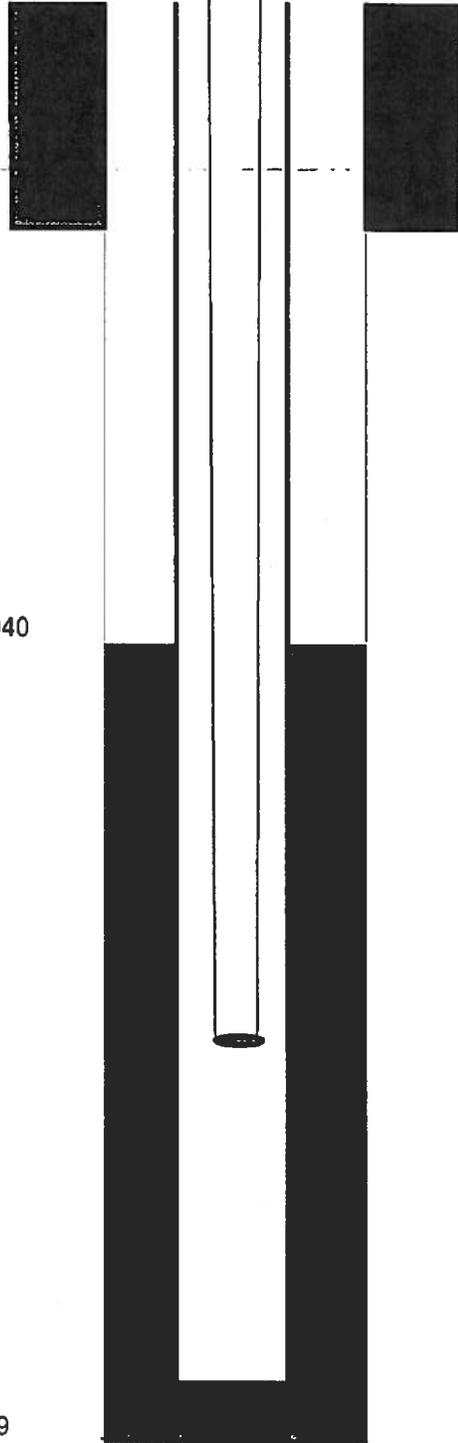

Surface Casing 351'
8 5/8" 24# Cemented to Surface

TOC 2940

Production Casing
4 1/2" 15.5# J 55

Tubing 2 3/8" J 55 4.6 # EUE
set at 3951'

Perforations

3968-72

3978-89

TD 4139