




Lat40°, Inc. 1635 Foxtrail Drive, Suite 325 Loveland, CO 970-776-3321

# MULTI-WELL PLAN

70 RANCH 5-63-27-32H, 33H, 48H, 49H

THIS MAP DOES NOT REPRESENT A BOUNDARY SURVEY

SECTION: 27  
TOWNSHIP: 5N  
RANGE: 63W

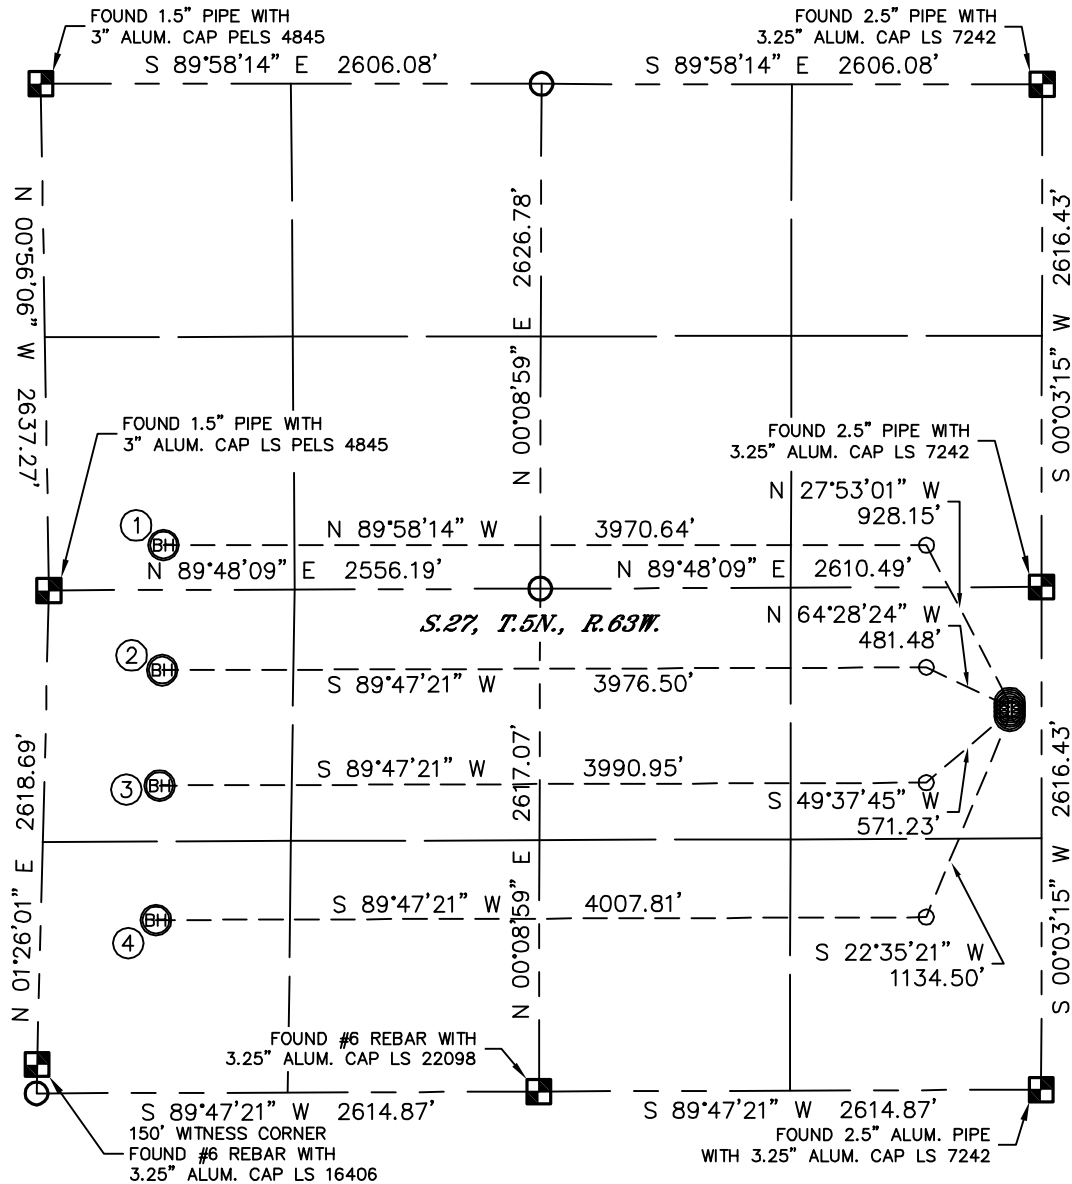

①

-BOTTOM HOLE-  
70 RANCH  
5-63-27-32H  
2400' FNL  
600' FWL  
LAT-40.37109°N  
LONG-104.42893°W

②

-BOTTOM HOLE-  
70 RANCH  
5-63-27-33H  
2200' FSL  
600' FWL  
LAT-40.36930°N  
LONG-104.42898°W

③

-BOTTOM HOLE-  
70 RANCH  
5-63-27-48H  
1600' FSL  
600' FWL  
LAT-40.36765°N  
LONG-104.42906°W

④

-BOTTOM HOLE-  
70 RANCH  
5-63-27-49H  
900' FSL  
600' FWL  
LAT-40.36573°N  
LONG-104.42916°W




## LEGEND



= ALIQUOT MONUMENT AS DESCRIBED



= CALCULATED POSITION

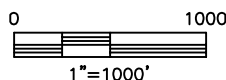

PROJECT#: 2011312




Lat40°, Inc. 1635 Foxtrail Drive, Suite 325 Loveland, CO 970-776-3321

## MULTI-WELL PLAN

70 RANCH 5-63-27-32H, 33H, 48H, 49H

SECTION: 27  
TOWNSHIP: 5N  
RANGE: 63W

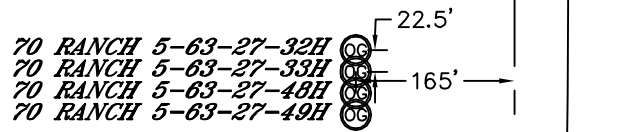

0 200  
1"=200'

REV. 2-1-2012  
PROJECT#: 2011312