


Lat40°, Inc. 1635 Foxtrail Drive, Suite 325 Loveland, CO 970-776-3321

## MULTI-WELL PLAN

WELLS RANCH AE18-65-1HN PAD


THIS MAP DOES NOT REPRESENT A BOUNDARY SURVEY

SECTION: 18  
TOWNSHIP: 6N  
RANGE: 62W

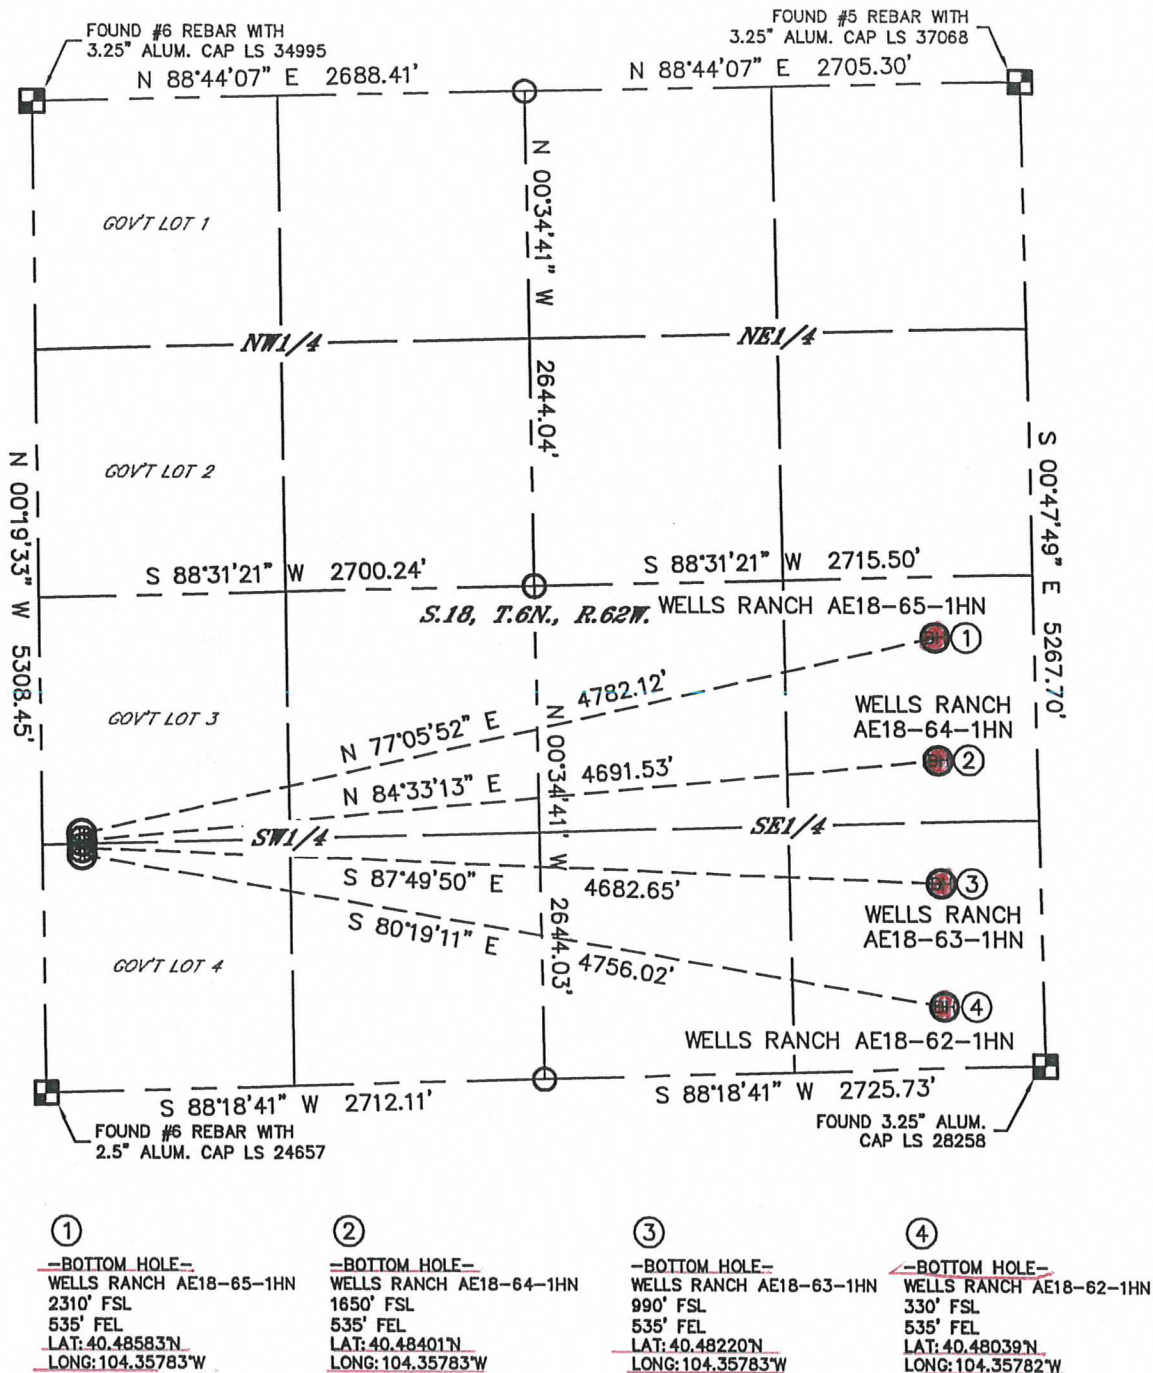

### LEGEND

- = ALIQUOT MONUMENT AS DESCRIBED
- = CALCULATED POSITION

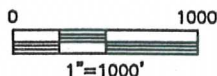



DATE: 2/22/2012  
PROJECT#: 2011024

Lat40°, Inc. 1635 Foxtrail Drive, Suite 325 Loveland, CO 970-776-3321

# MULTI-WELL PLAN

WELLS RANCH AE18-65-1HN PAD

SECTION: 18  
TOWNSHIP: 6N  
RANGE: 62W

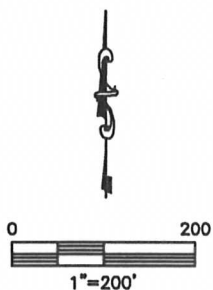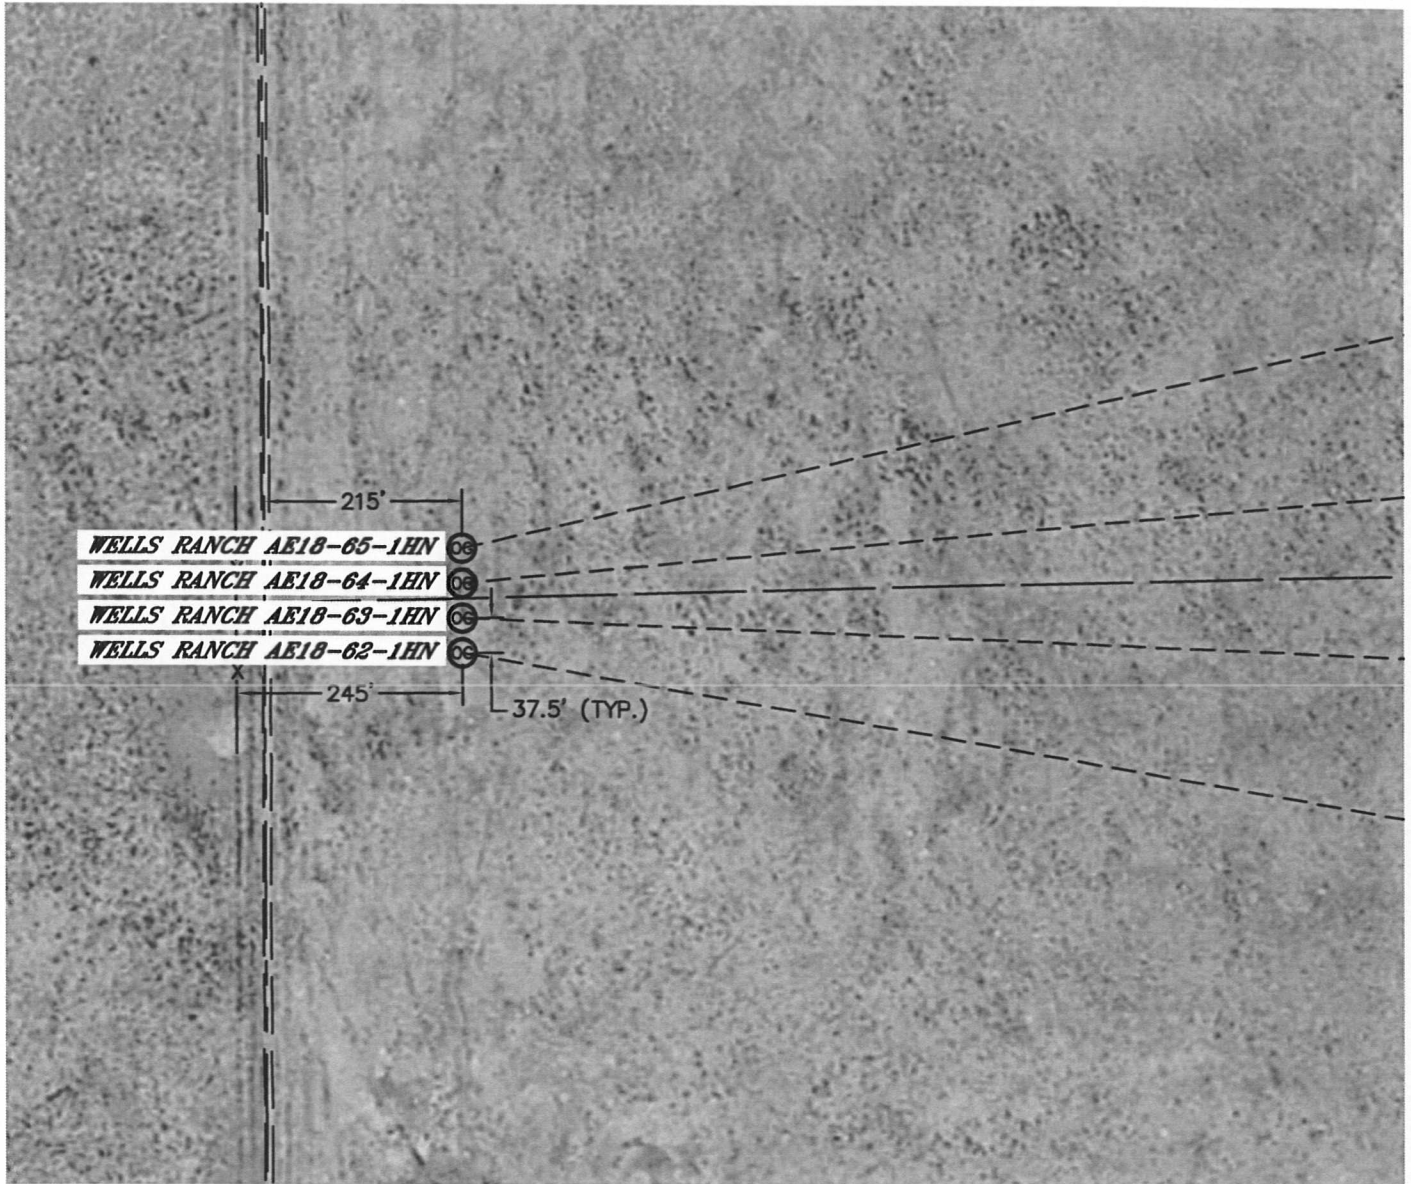

DATE: 2/22/2012  
PROJECT#: 2011024