


PROPOSED WELLBORE DIAGRAM

Operator: EnCana Oil & Gas (USA) Inc.
Well Name: Hudson 1
Lease Number: Fee
Location: SESE Sec 19 T9S-R94W
Field: Buzzard
County, State: Mesa, CO
API Number: 05-077-05080
Diagram Date: 04/26/2012

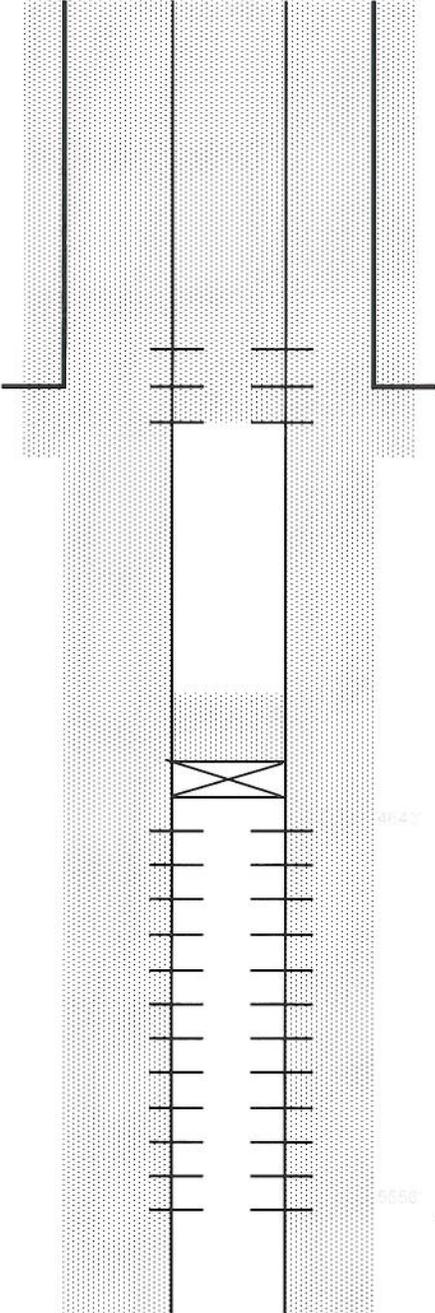

12.75" Hole Drilled to 383' MD
Surface Csg = 10.75" 55.5# set at 383'

CIBP @ 4568' (75' above top perf)

7.5" Hole Drilled to 6357' MD
Production Csg = 5.5" 15.5# set at 6350'