

AXIA ENERGY

LOCATION DRAWING FOR

BULLDOG #1-22H-791
SECTION 1, T7N, R19W, 6th P.M.
2207' FNL 2666' FEL

FIGURE #5

N89°44'W -
2639.34' (G.L.O.)



Section Line

S89°45'17"E - 2670.71' (Meas.)

1908 3 1/2" GLO
Brass Cap, 1.4' High
Fence Corner
Lat: 40.600947°
Long: 107.543586°

1908 2 1/2" GLO
Brass Cap, 1.5' High
Lat: 40.600983°
Long: 107.553200°

Property Line

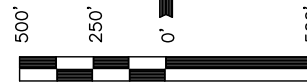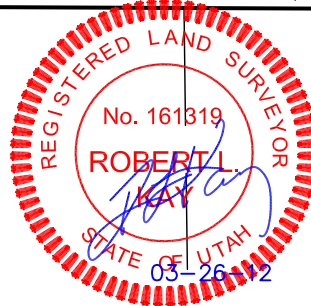

SCALE

DATE: 02-14-12

DRAWN BY: Z.L.

REV: 03-12-12

County
Road #22

Proposed
Access Road

Completion
Pit

**SMITH RANCHO
LAND &
LIVESTOCK LLC.**

**SMITH RANCHO
LAND &
LIVESTOCK LLC.**

Power Line

1908 2 1/2" GLO
Brass Cap, 1.6' High
N-E Fence
Lat: 40.593794°
Long: 107.543456°

1

S01°W 30742'
(To Railroad)

1/4 Section Line

SE Cor. Sec. 1, 1908
2 1/2" GLO Brass
Cap, 1.5' High
Lat: 40.600983°
Long: 107.553200°

S00°36'38"E -
2639.37' (Meas.)

S48°E 3112'
(To Power Line)
S47°E 3176'
(To House)

PLANT COMMUNITY

- ☐ DISTURBED GRASSLAND
- ☐ NATIVE GRASSLAND
- ☐ SHRUB LAND
- ☐ PLAINS RIPARIAN
- ☐ MOUNTAIN RIPARIAN
- ☐ FOREST LAND
- ☐ WETLANDS AQUATIC
- ☐ ALPINE
- ☐ OTHER (Describe): _____

CURRENT LAND USE

- CROP LAND: ☐ IRRIGATED ☐ DRY LAND ☐ IMPROVED PASTURE ☐ HAY MEADOW ☐ CRP
- NON-CROP LAND: ☐ RANGELAND ☐ TIMBER ☐ RECREATIONAL ☐ OTHER (Describe) _____
- SUBDIVIDED: ☐ INDUSTRIAL ☐ COMMERCIAL ☐ RESIDENTIAL

FUTURE LAND USE

- CROP LAND: ☐ IRRIGATED ☐ DRY LAND ☐ IMPROVED PASTURE ☐ HAY MEADOW ☐ CRP
- NON-CROP LAND: ☐ RANGELAND ☐ TIMBER ☐ RECREATIONAL ☐ OTHER (Describe) _____
- SUBDIVIDED: ☐ INDUSTRIAL ☐ COMMERCIAL ☐ RESIDENTIAL

UINTAH ENGINEERING & LAND SURVEYING
85 So. 200 East * Vernal, Utah 84078 * (435) 789-1017