




Lat40°, Inc. 1635 Foxtrail Drive, Suite 325 Loveland, CO 970-776-3321

RECLAMATION DRAWING

70 RANCH 5-63-27-32H, 33H, 48H, 49H

SECTION: 27
TOWNSHIP: 5N
RANGE: 63W

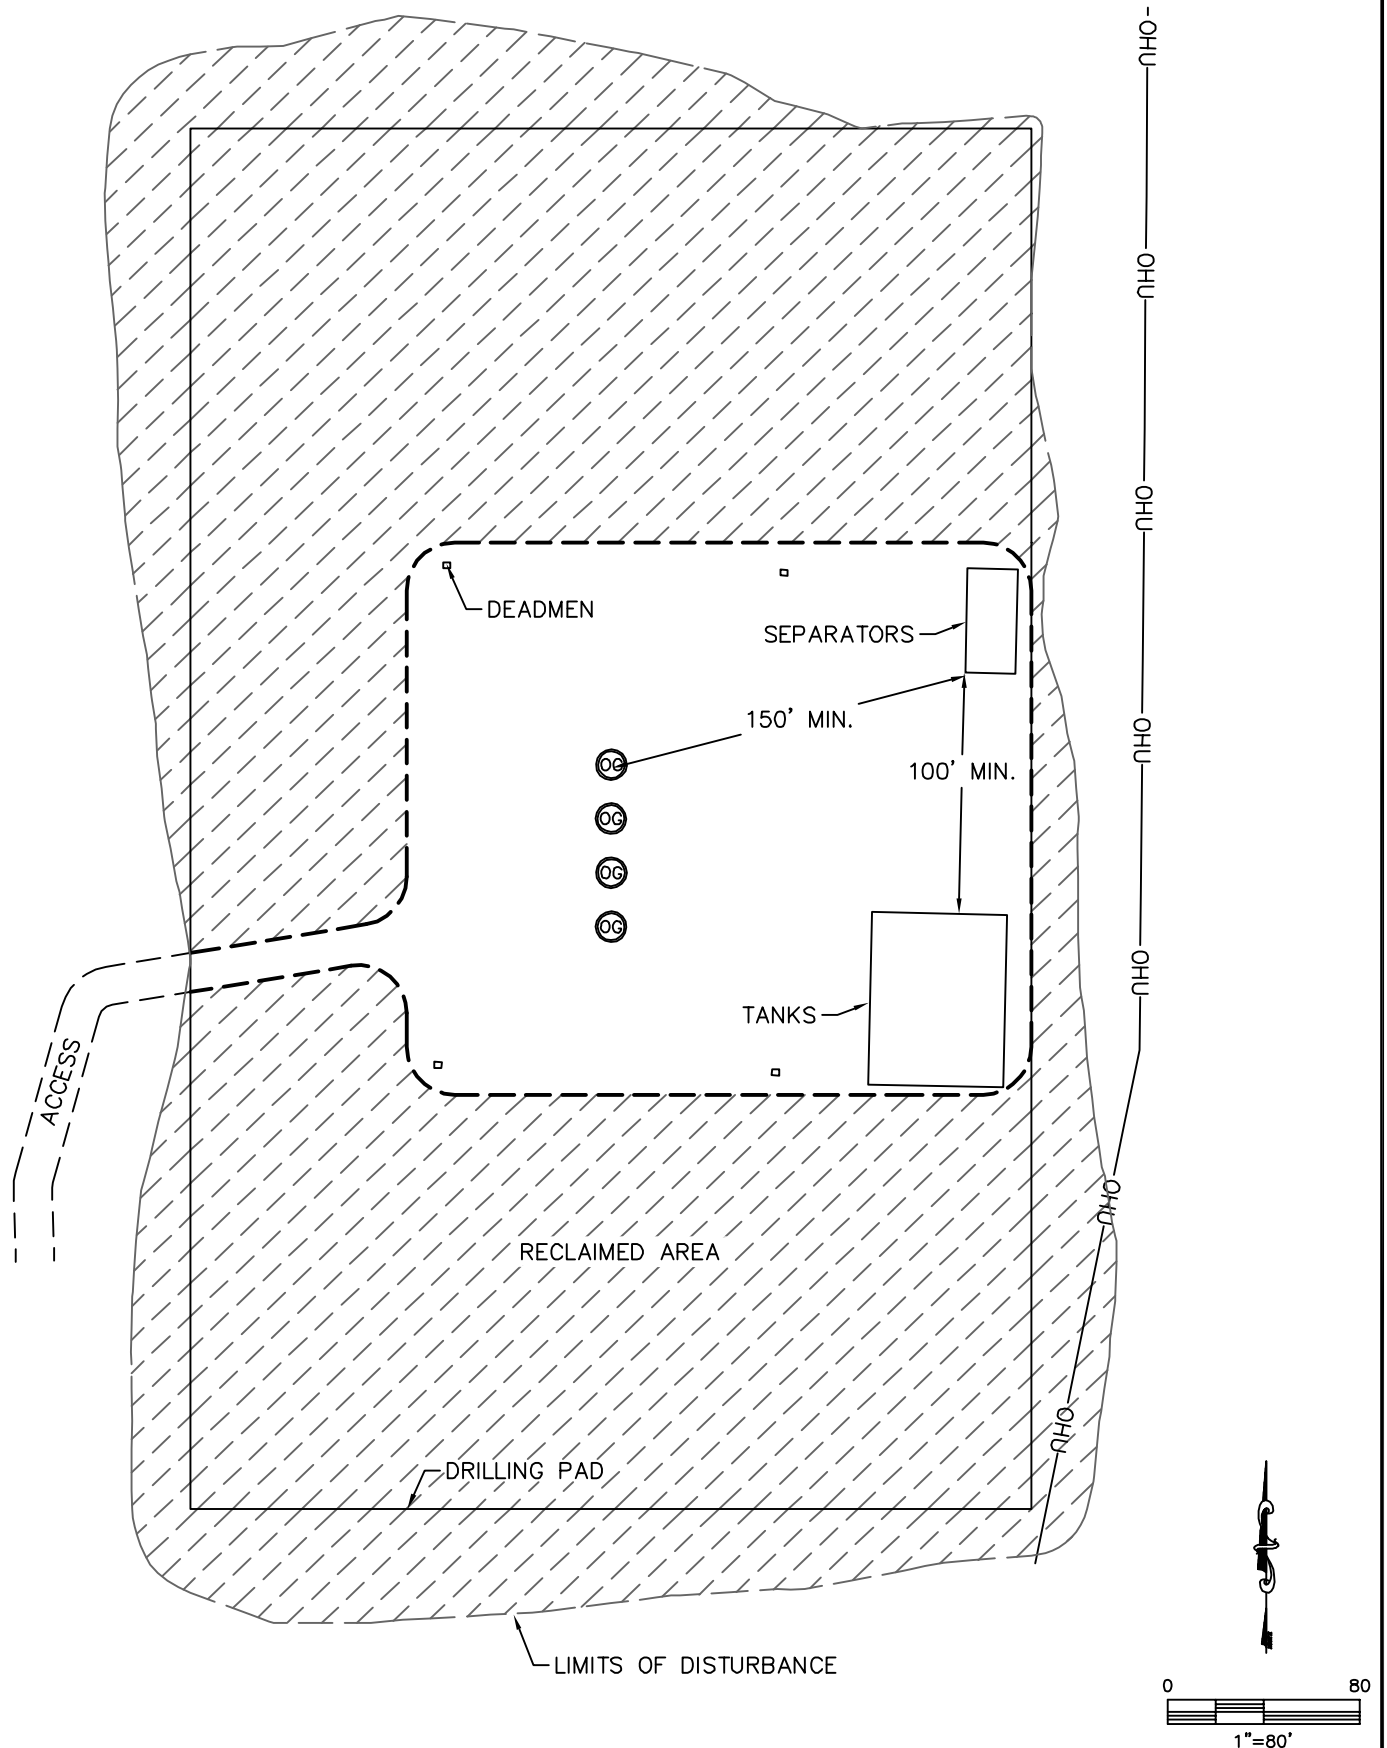

UNRECLAIMED AREA: 1.4 ACRES

REV. 4-6-2012
PROJECT#: 2011312