



REFERENCE AREA MAP

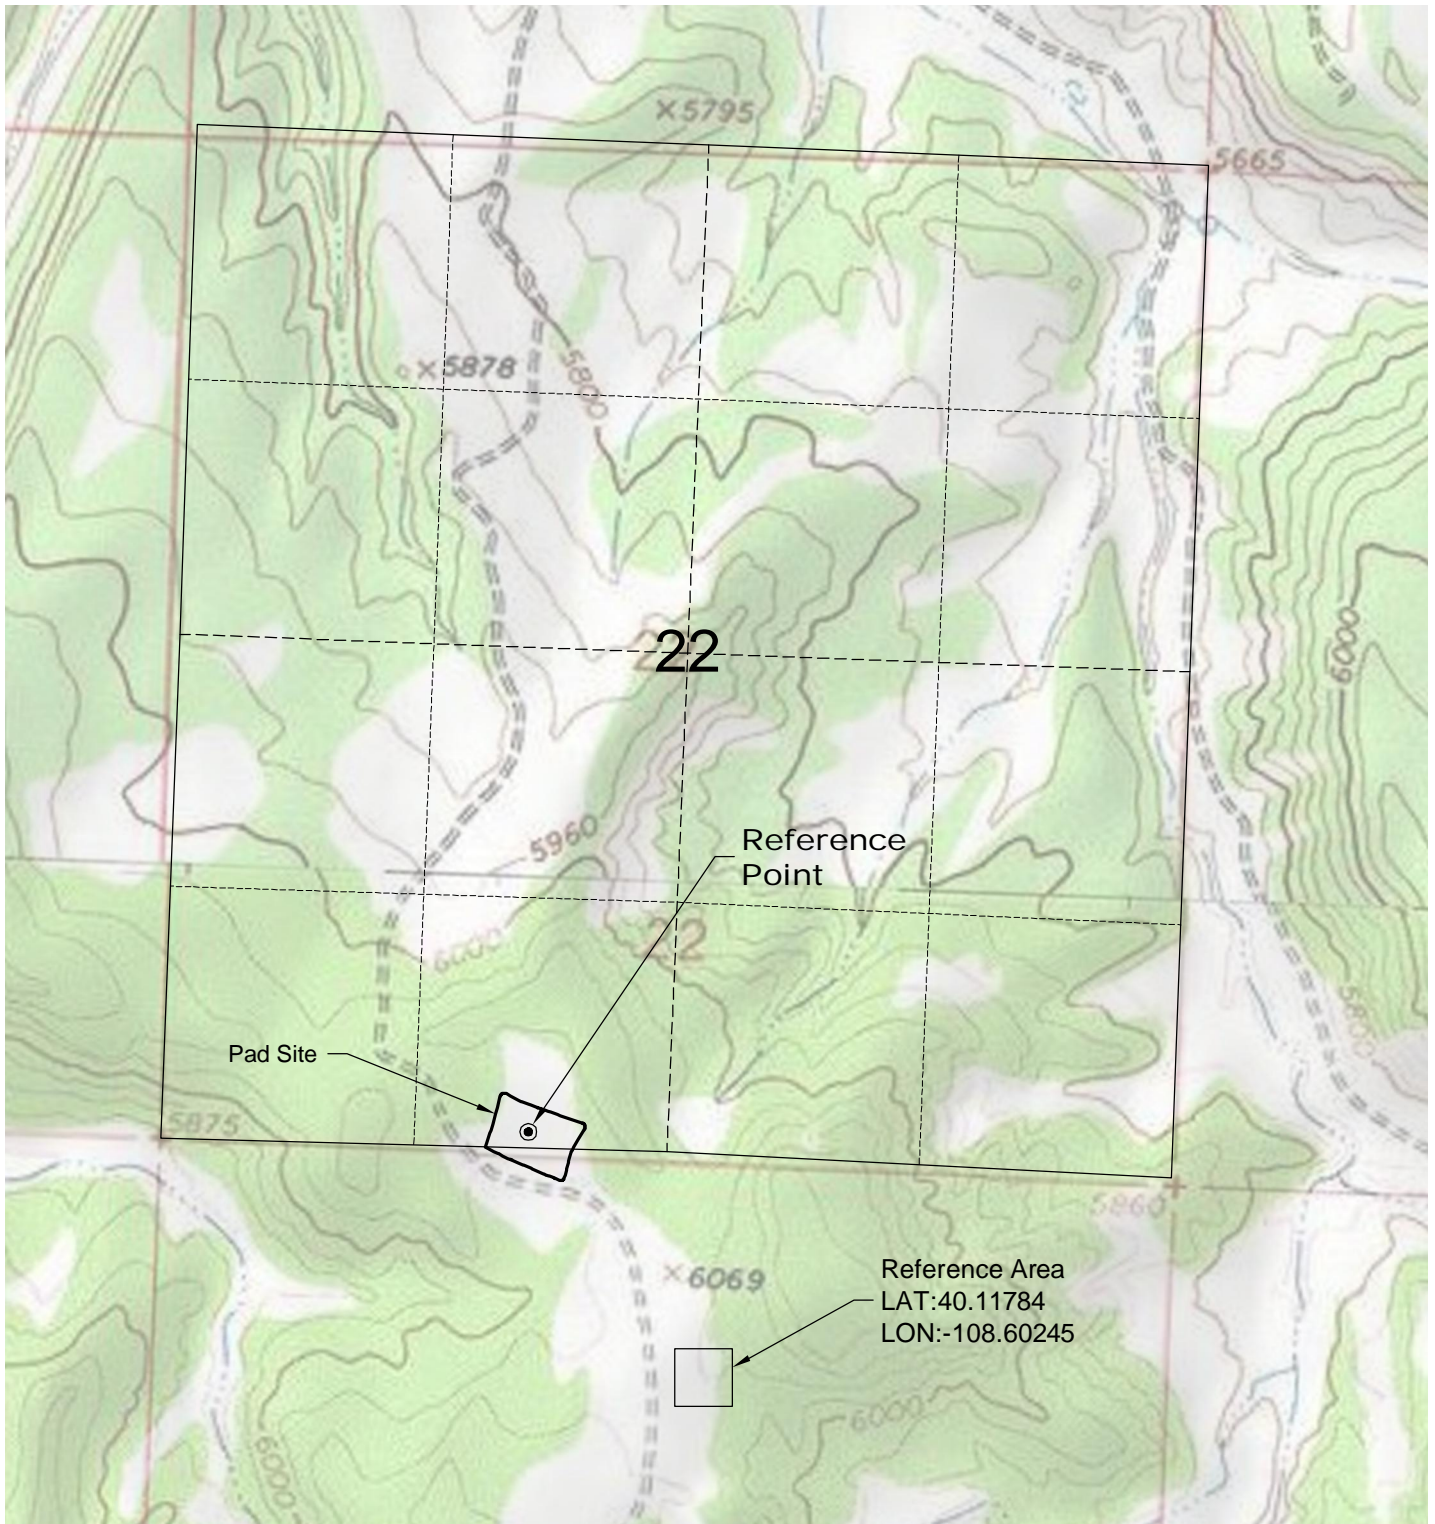

North

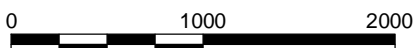

Graphic Scale in Feet
1" = 1000'



LAND SURVEYING AND MAPPING
LAFAYETTE - WINTER PARK
Ph 303 666 0379 Fx 303 665 6320

LARAMIE ENERGY II LLC
FLETCHER GULCH FEDERAL 22-14 PAD

SE1/4 SW1/4 SECTION 22 T2N R100W
6th PM RIO BLANCO COUNTY COLORADO

1/30/12