



# WELL LOCATION MAP

**WEP**  
**28-11-3-64 PAD**

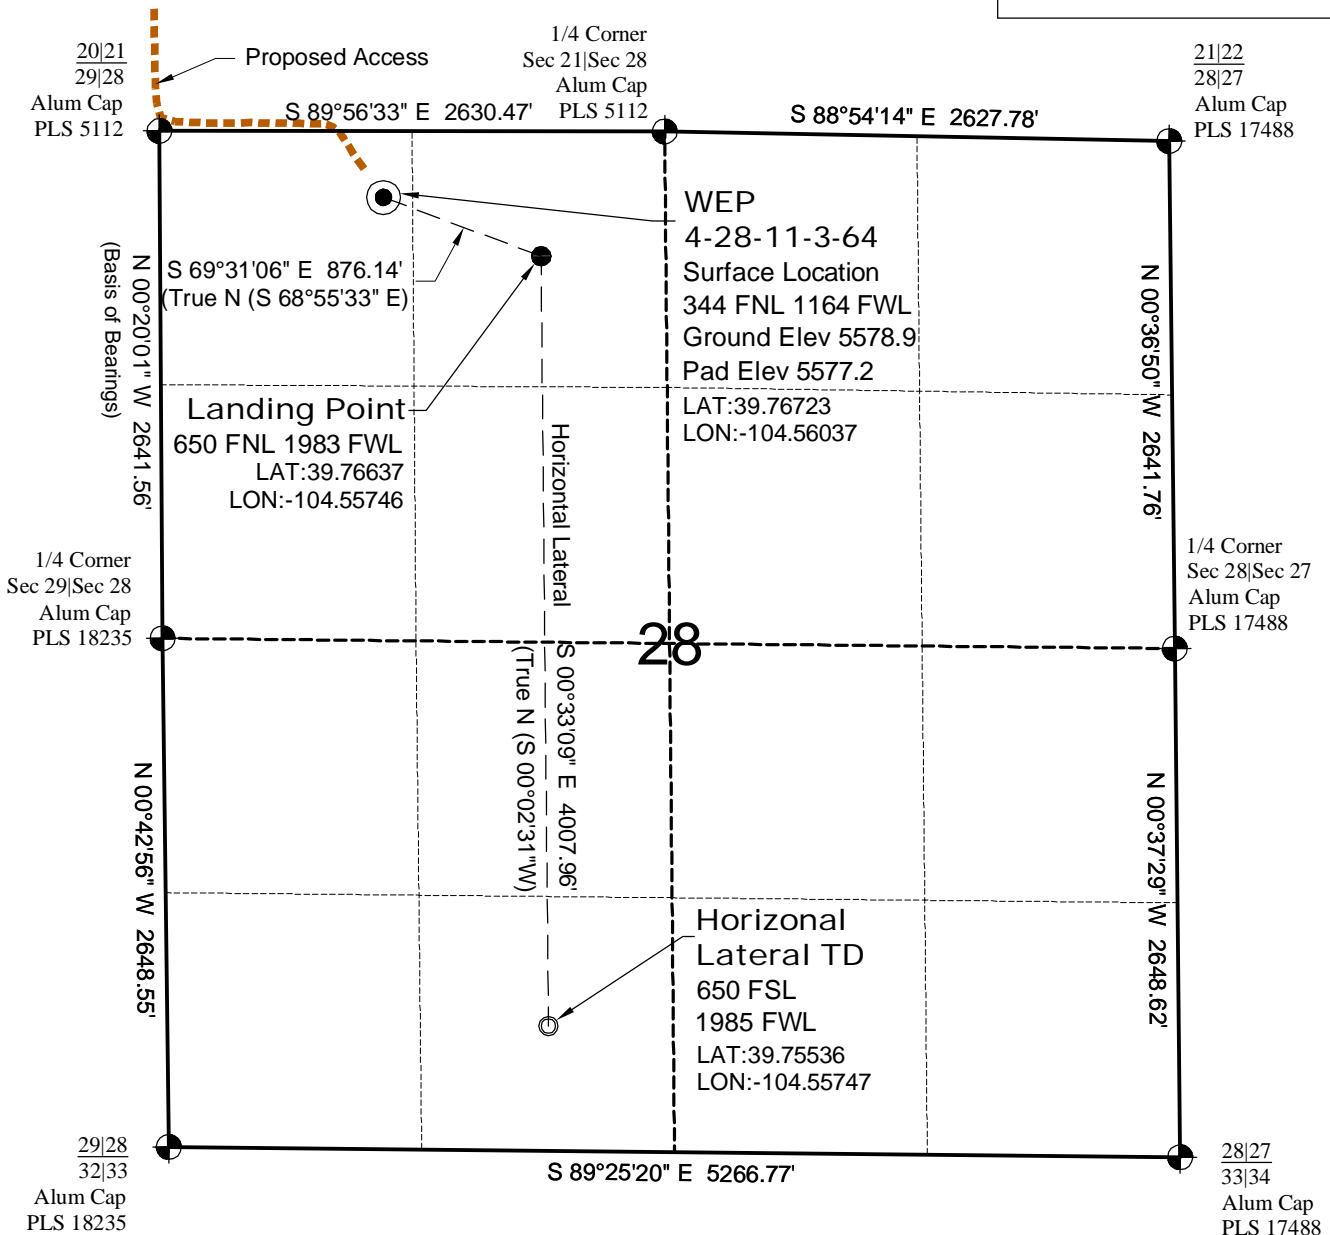

## SURVEYOR'S STATEMENT

The undersigned hereby states that the well location shown hereon was staked on the ground based on existing monumentation and/or physical evidence found in the field and is correct to the best of my knowledge, information and belief.

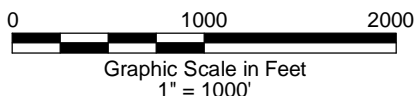

## NOTES

- 1.) Horizontal (NAD 83) and vertical (NAVD 88) datum is based on the Leica Geosystems SmartNet of Colorado.
- 2.) All directions, distances, and dimensions shown hereon are based on coordinates from the "Colorado coordinate system of 1983 central zone" (article 52 of title 38, C.R.S.).
- 3.) All section line dimensions shown hereon are based on field measurements of existing monuments and/or physical evidence found in the field unless otherwise indicated. Refer to land survey plats deposited in Weld County.
- 4.) Physical features shown hereon are for graphical representation only.
- 5.) See Form 2A for visible improvements within 400' of wellhead.
- 6.) Distances to nearest section lines are measured perpendicularly.
- 7.) This is not a land survey nor land survey plat.
- 8.) Date of Survey 5/11/12; Date of Drawing 5/17/12. REV 0  
PDOP Reading: 1.6 Instrument Operator: Marc Woodard



**CARRIZO OIL & GAS, INC**  
**WEP 4-28-11-3-64**

**SL NW1/4 NW1/4 SEC.28 T3S R64W**  
**HL TD SE1/4 SW1/4 SEC.28 T3S R64W**  
**6th PM ADAMS COUNTY COLORADO**