


MULTI-WELL PLAN

LATHAM 43-1 PAD

THIS MAP DOES NOT REPRESENT A BOUNDARY SURVEY

SECTION: 1
TOWNSHIP: 4N
RANGE: 63W

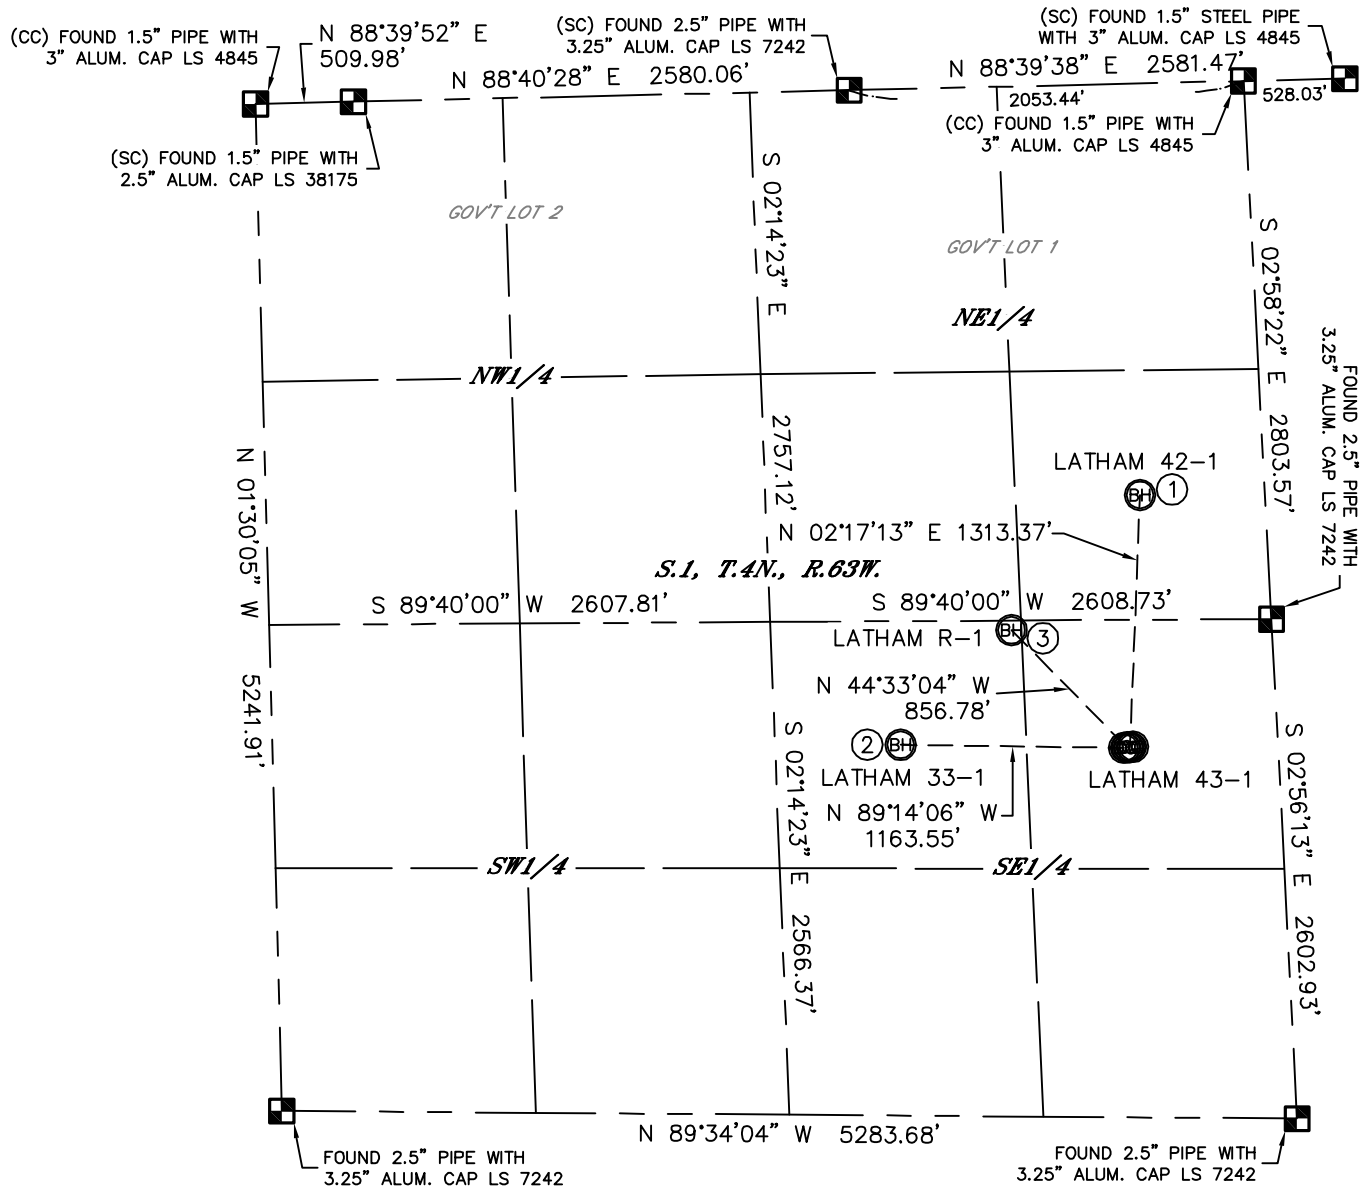

- | | | |
|---|--|---|
| ① | ② | ③ |
| —BOTTOM HOLE—
LATHAM 42-1
2141' FNL
649' FEL
LAT-40.34319°N
LONG-104.37957°W | —BOTTOM HOLE—
LATHAM 33-1
1929' FSL
1960' FEL
LAT-40.33967°N
LONG-104.38409°W | —BOTTOM HOLE—
LATHAM R-1
2530' FSL
1353' FEL
LAT-40.34129°N
LONG-104.38200°W |




LEGEND



= ALIQUOT MONUMENT AS DESCRIBED



= CALCULATED POSITION

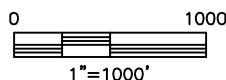

DATE: 5/15/2012
PROJECT#: 2011338





Lat40°, Inc. 1635 Foxtrail Drive, Suite 325 Loveland, CO 970-776-3321

MULTI-WELL PLAN

LATHAM 43-1 PAD

SECTION: 1
TOWNSHIP: 4N
RANGE: 63W

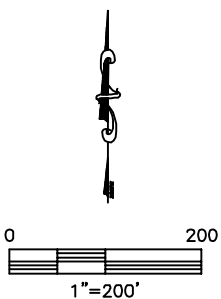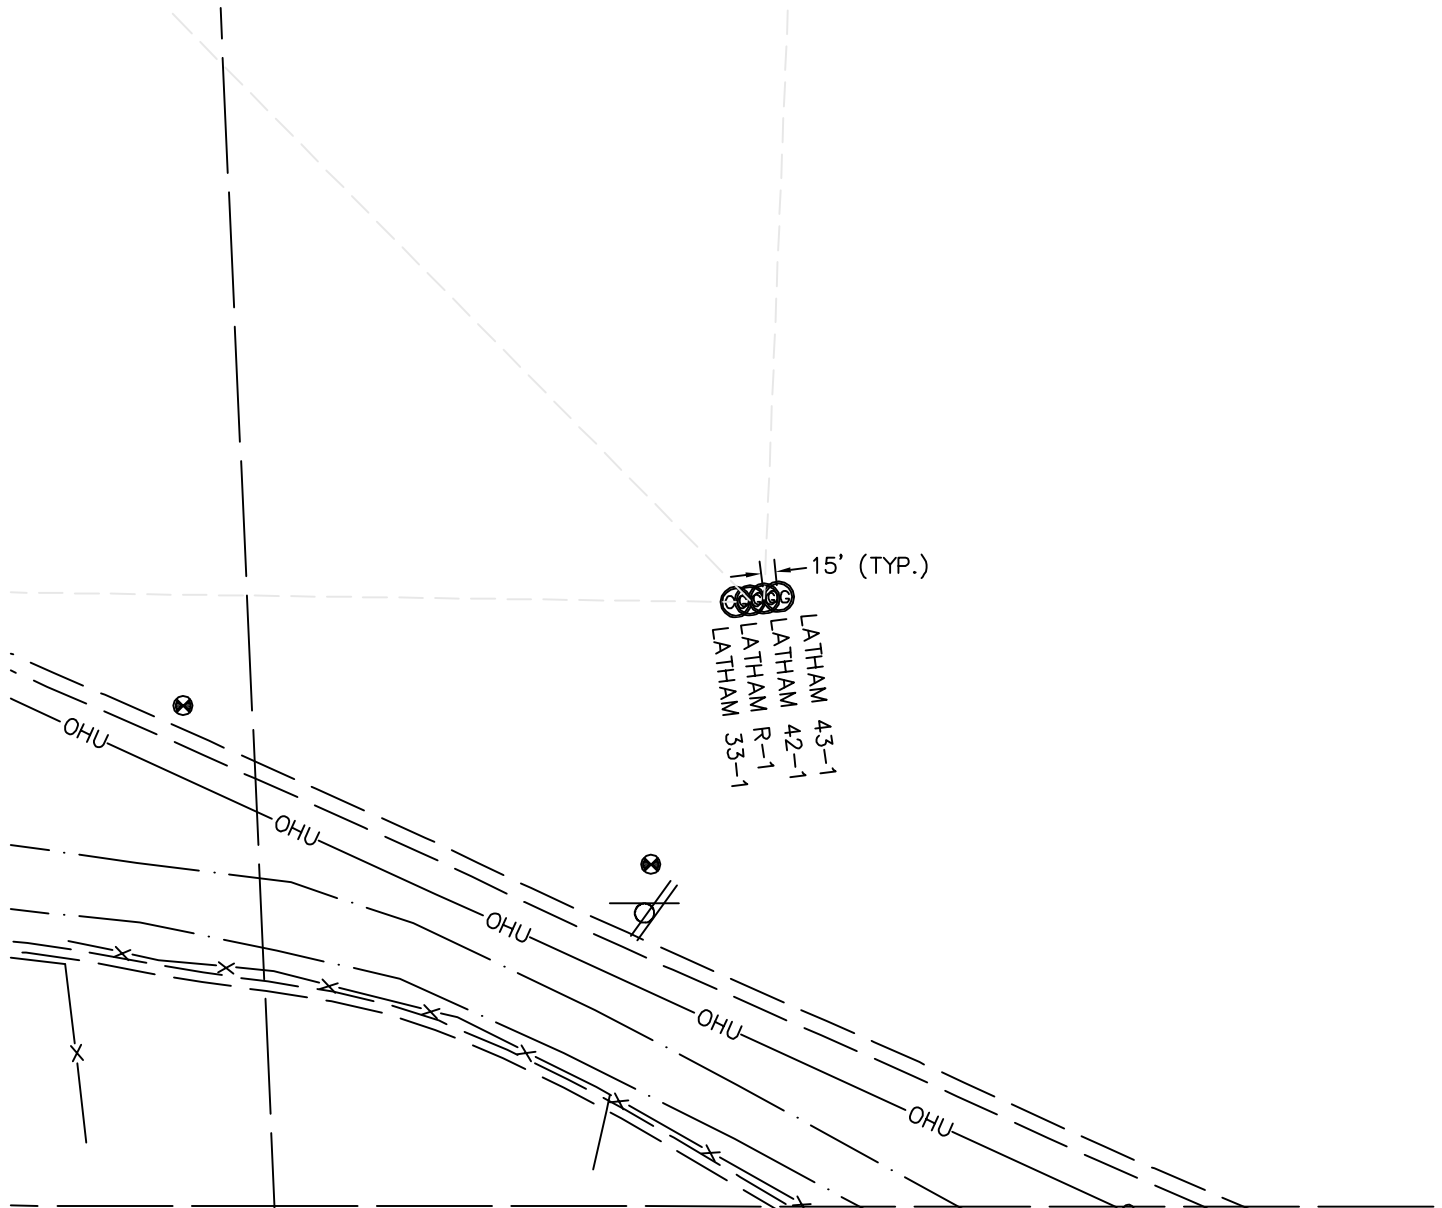

DATE: 5/15/2012
PROJECT#: 2011338