

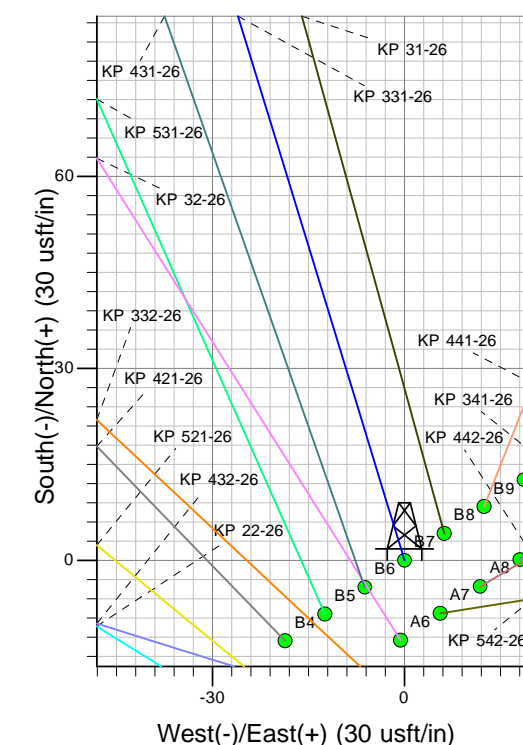


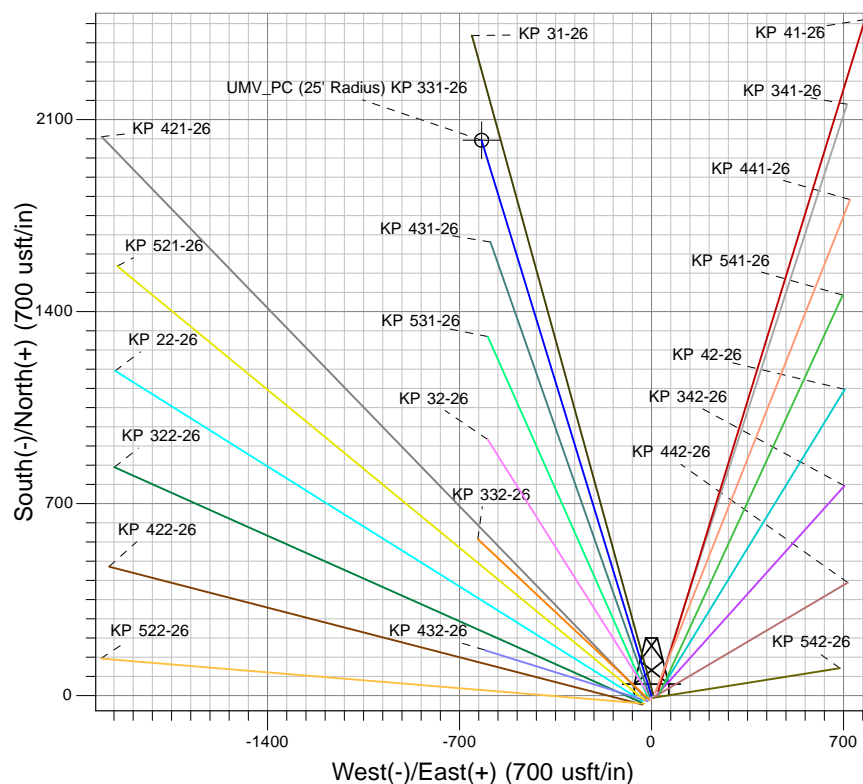

Well Name: KP 331-26  
Surface Location: KP 32-26  
North American Datum 1983 , US State Plane 1983 , Colorado Central Zone  
Ground Elevation: 6721.00

+N/-S	+E/-W	Northing	Easting	Latitude	Longitude	Slot
0.00	0.00	1613216.91	2430866.09	39.49971	-107.51704	B7

KELLY BUSHING @ 6747.00usft

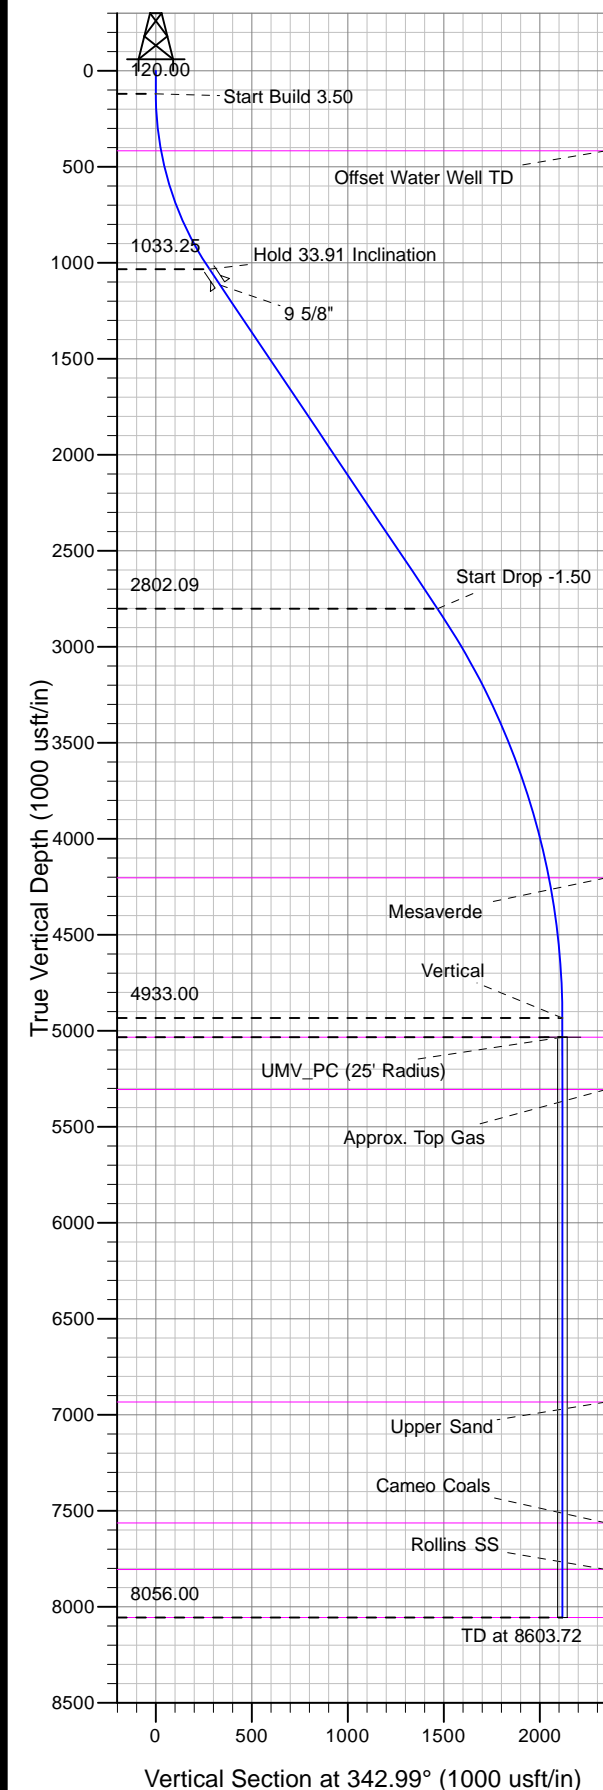

Project: Sec. 26-T6S-R91W  
Site: KP 32-26  
Well: KP 331-26  
Design #1 21Nov11 kjs



Azimuths to True North  
Magnetic North: 10.08°  
Magnetic Field  
Strength: 52264.1snT  
Dip Angle: 65.82°  
Date: 11/21/2011  
Model: IGRF2010

#### ANNOTATIONS

MD	Inc	Azi	TVD	+N/-S	+E/-W	Vsect	Departure	Annotation
120.00	0.00	0.00	120.00	0.00	0.00	0.00	0.00	Start Build 3.50
1088.82	33.91	342.99	1033.25	266.23	-81.44	278.41	278.41	Hold 33.91 Inclination
3220.14	33.91	342.99	2802.09	1403.23	-429.26	1467.41	1467.41	Start Drop -1.50
5480.72	0.00	0.00	4933.00	2024.44	-619.29	2117.04	2117.04	Vertical
5580.72	0.00	0.00	5033.00	2024.44	-619.29	2117.04	2117.04	UMV_PC
8603.72	0.00	0.00	8056.00	2024.44	-619.29	2117.04	2117.04	TD at 8603.72