

Job: 12089 Champlin-Figgins #3

WELL LOCATION PLAT

High Prairie Surveying of Kiowa, Colorado has in accordance with a request from **Tanis Tritt, Mull Drilling Company** has determined the location of **Champlin-Figgins #3** to be **1980 feet FSL**, and **660 feet FWL**, (90° off Section lines) of SECTION **27**, Township **13s**, Range **44w** of the 6th Principal Meridian, **Cheyenne County**, Colorado.



Date: Staked on 5-31-12 drawn on 6-7-12.

Re: Staked by Keith Westfall
Drawn: Drawn by Elijah Frane

Basis of Elevation Spot: USGS BM = H 12, PID = JJ0627, H-Order = Third, V-Order = Code A, Stability = Unknown, P-DOP = 1.76, Sats = 10, US NAD 83 CO-C, Lat. = 38.88446, Long. = W102.35200, Elevation = 4322.74 gr. (us FT)

Notes: There are no apparent improvements within 400' of proposed well pad.
 The ground elevation at staked location = 4280.07'.
 This drawing does not represent a monumented survey or Land Survey Plat.

Basis of Bearing: Bearings were determined based on the West line of Section 27 to bear N02°21'56"W with all other bearings contained herein relative thereto.

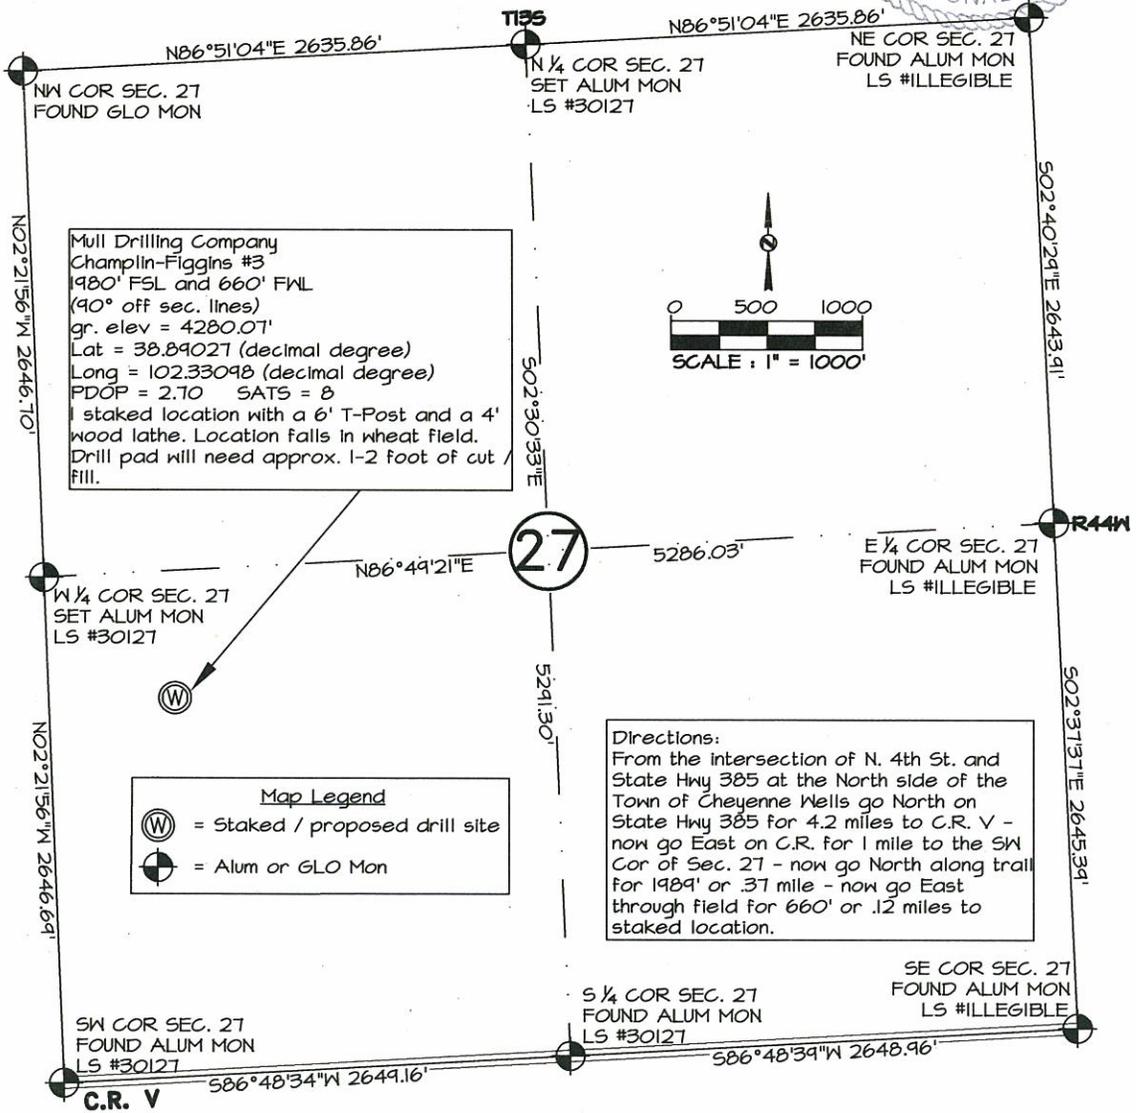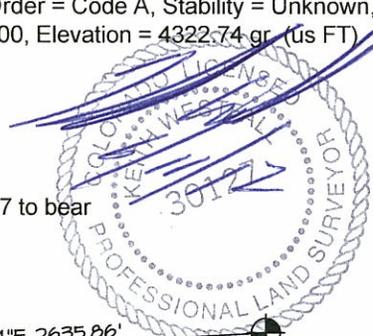

Mull Drilling Company
 Champlin-Figgins #3
 1980' FSL and 660' FWL
 (90° off sec. lines)
 gr. elev = 4280.07'
 Lat = 38.89027 (decimal degree)
 Long = 102.33098 (decimal degree)
 PDOP = 2.70 SATS = 8
 I staked location with a 6' T-Post and a 4' wood lathe. Location falls in wheat field. Drill pad will need approx. 1-2 foot of cut / fill.