


Well Location Plat

Gentry B18


Sec. 17, T.6S., R.92W.

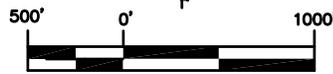

Graphic Scale in Feet
1" = 1000'

Legend

- Field Surveyed Section Corner
- Field Surveyed Quarter Corner
- Calculated Section Corner Location
- Field Surveyed 1/6 Corner

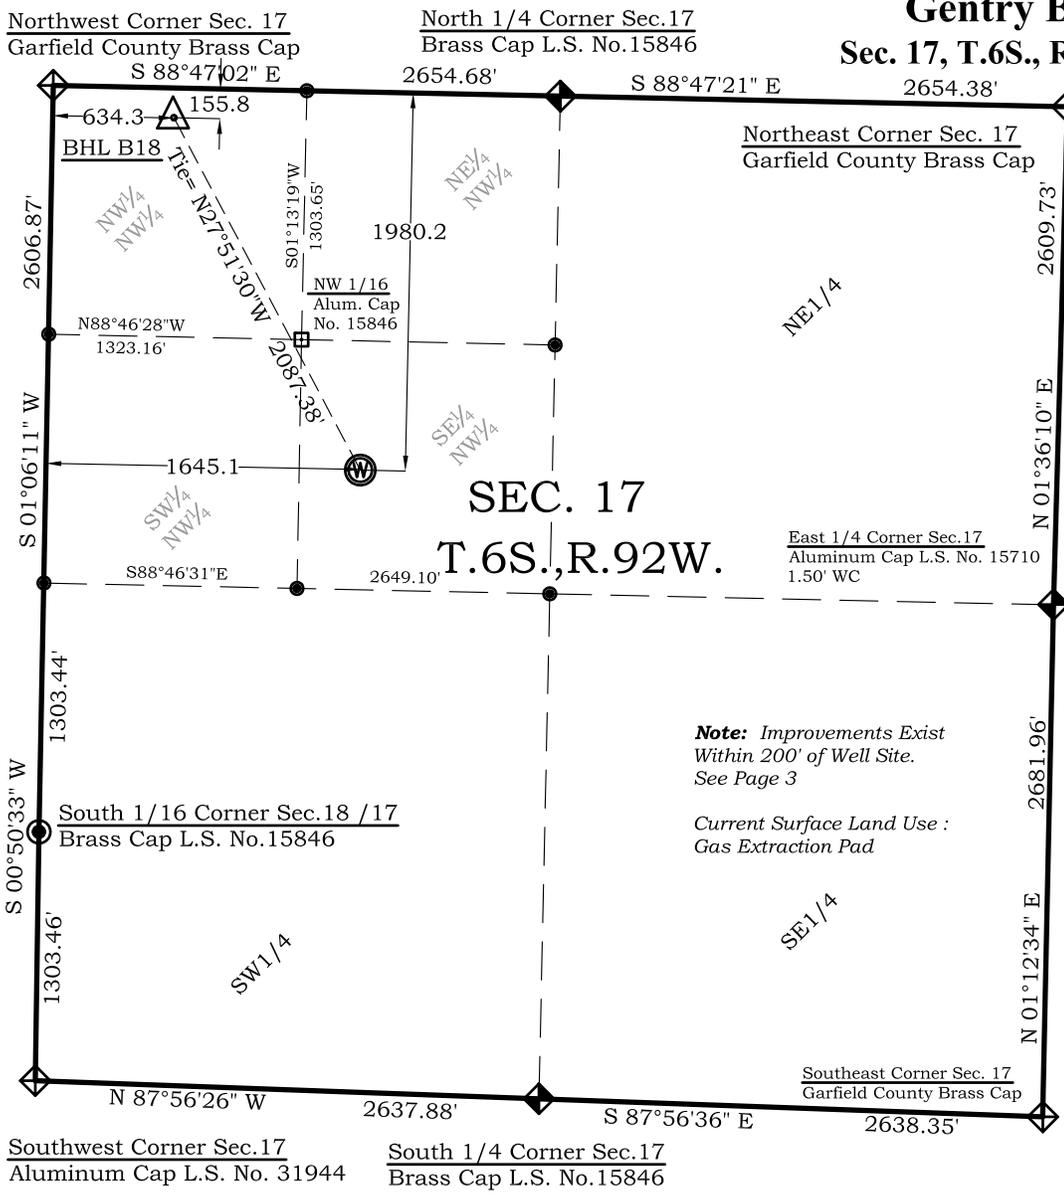

Note: Improvements Exist Within 200' of Well Site. See Page 3

Current Surface Land Use : Gas Extraction Pad

Bottom Hole: Gentry B18

156' FNL
634' FWL
NAD83
Lat: 39.533423113°N
Long: 107.697806159°W
NAD27
Lat: 39.533442601°N
Long: 107.697189700°W

Surface: Gentry B18

1980 FNL
1645' FWL
Gnd El= 5624.5
Pad El= 5625.5
NAD83
Lat: 39.528440530°N
Long: 107.694154623°W
NAD27
Lat: 39.528460010°N
Long: 107.693538367°W
UTM 13 NORTH
NAD 1983
NORTHING
14366399.515
EASTING
880698.035

Prepared For Antero Resources:
Proposed Gentry B16 Well Situate in The SE 1/4 NW 1/4 Section 18, Township 6 South, Range 92 West of the 6th. Principal Meridian, County of Garfield, State of Colorado

SURVEYOR'S CERTIFICATE

I, SCOTT E. AIBNER, A REGISTERED LAND SURVEYOR, LICENSED UNDER THE LAWS OF THE STATE OF COLORADO DO HEREBY CERTIFY THAT THE SURVEY SHOWN HEREON WAS PREPARED BY RIVER VALLEY SURVEY, INC., FOR ANTERO RESOURCES, BY ME OR UNDER MY DIRECT SUPERVISION AND THAT THIS PLAT IS A TRUE REPRESENTATION THEREOF.

Notes:

- 1.) LATITUDE AND LONGITUDE COORDINATES ARE DIFFERENTIALLY CORRECTED AND BASED ON PUBLISHED NGS CONTROL STATION "WDP-5". SYSTEM: UTM ZONE: 13 NORTH DATUM: NAD 1983 (CONUS)
- 2.) ELEVATIONS ARE BASED ON NAVD OF 1929.
- 3.) ALL BOTTOM AND TOP HOLE LOCATIONS ARE MEASURED 90 DEGREES FROM SECTION LINE.
- 4.) USGS QUADRANGLE MAP "SILT CO".
- 5.) CURRENT SURFACE LAND USE: GAS PAD
- 6.) PDOP AT THE TIME OF LOCATION OF SURFACE WELL = 1.2



SCOTT E. AIBNER, COLORADO REG. NO. 31143

River Valley Survey, Inc.
110 East 3rd. Street, Suite 213
Rifle, Colorado 81650
Ph: 970-379-7846

Project: Gentry B Pad	Proj. No. 06001-11
Field Date: 02-21-12	Scale: 1" = 1000'
Date: 05-15-12	Sheet: 1 of 10

Well Location Plat
Prepared For Antero Resources

Situate In:
SE 1/4 NW 1/4 Section 17, T.6S., R. 92 W.
of the 6th P.M., Garfield County,
Colorado