
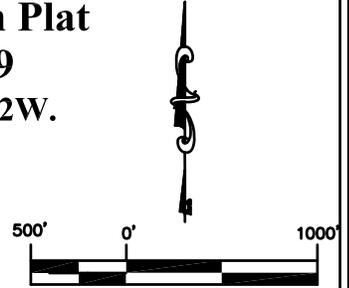


# Well Location Plat

## Gentry B19

Sec. 17, T.6S., R.92W.

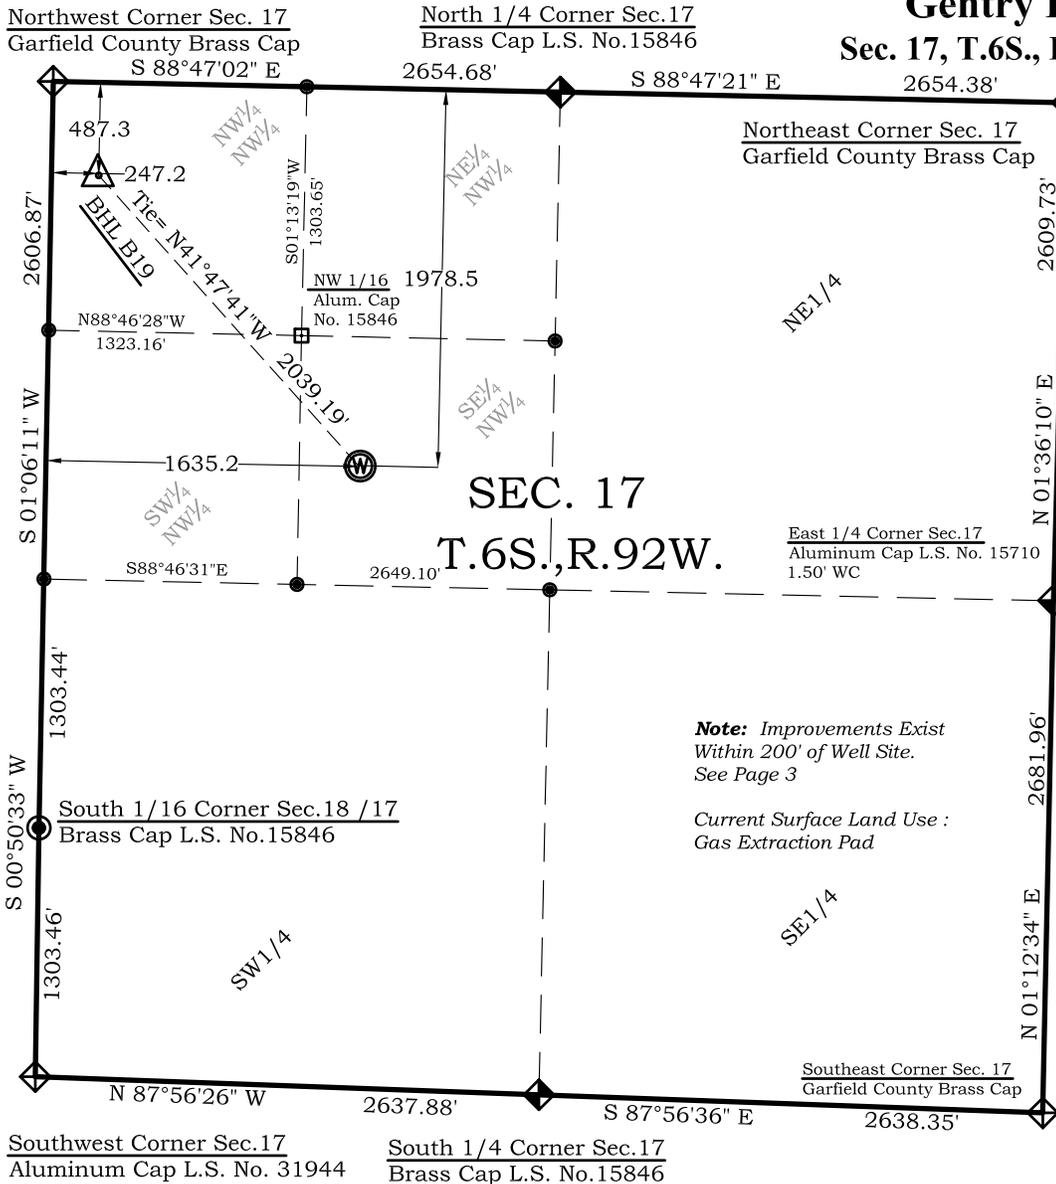

### Legend

- ◊ - Field Surveyed Section Corner
- ◈ - Field Surveyed Quarter Corner
- ⊙ - Calculated Section Corner Location
- ◻ - Field Surveyed 1/6 Corner

### Bottom Hole: Gentry B19

487' FNL  
247' FWL  
**NAD83**  
Lat: 39.532504012°N  
Long: 107.699165696°W  
**NAD27**  
Lat: 39.532523501°N  
Long: 107.698549200°W

### Surface: Gentry B19

1978 FNL  
1635' FWL  
Gnd El= 5624.5  
Pad El= 5625.5  
**NAD83**  
Lat: 39.528445056°N  
Long: 107.694189579°W  
**NAD27**  
Lat: 39.528464536°N  
Long: 107.693573322°W  
UTM 13 NORTH  
**NAD 1983**  
NORTHING  
14366401.459  
EASTING  
880688.226


**Note:** Improvements Exist Within 200' of Well Site. See Page 3

Current Surface Land Use : Gas Extraction Pad

**Prepared For Antero Resources:**  
**Proposed Gentry B19 Well Situate in The SE 1/4 NW 1/4 Section 18, Township 6 South, Range 92 West of the 6th. Principal Meridian, County of Garfield, State of Colorado**

### SURVEYOR'S CERTIFICATE

I, SCOTT E. AIBNER, A REGISTERED LAND SURVEYOR, LICENSED UNDER THE LAWS OF THE STATE OF COLORADO DO HEREBY CERTIFY THAT THE SURVEY SHOWN HEREON WAS PREPARED BY RIVER VALLEY SURVEY, INC., FOR ANTERO RESOURCES, BY ME OR UNDER MY DIRECT SUPERVISION AND THAT THIS PLAT IS A TRUE REPRESENTATION THEREOF.

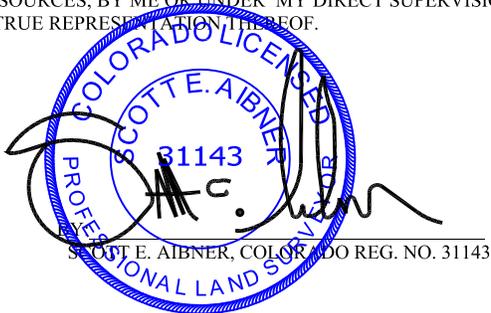

### Notes:

- 1.) LATITUDE AND LONGITUDE COORDINATES ARE DIFFERENTIALLY CORRECTED AND BASED ON PUBLISHED NGS CONTROL STATION "WDP-5". SYSTEM: UTM ZONE: 13 NORTH DATUM: NAD 1983 (CONUS)
- 2.) ELEVATIONS ARE BASED ON NAVD OF 1929.
- 3.) ALL BOTTOM AND TOP HOLE LOCATIONS ARE MEASURED 90 DEGREES FROM SECTION LINE.
- 4.) USGS QUADRANGLE MAP "SILT CO".
- 5.) CURRENT SURFACE LAND USE: GAS PAD
- 6.) PDOP AT THE TIME OF LOCATION OF SURFACE WELL = 1.2

**River Valley Survey, Inc.**  
110 East 3rd. Street, Suite 213  
Rifle, Colorado 81650  
Ph: 970-379-7846

Project: Gentry B Pad	Proj. No. 06001-11
Field Date: 02-21-12	Scale: 1"= 1000'
Date: 05-15-12	Sheet: 1 of 10

**Well Location Plat**  
**Prepared For Antero Resources**  
Situate In:  
SE 1/4 NW 1/4 Section 17, T.6S., R. 92 W.  
of the 6th P.M., Garfield County,  
Colorado

