


MULTI-WELL PLAN

STATE 36QT-208, 36TY-208

THIS MAP DOES NOT REPRESENT A BOUNDARY SURVEY

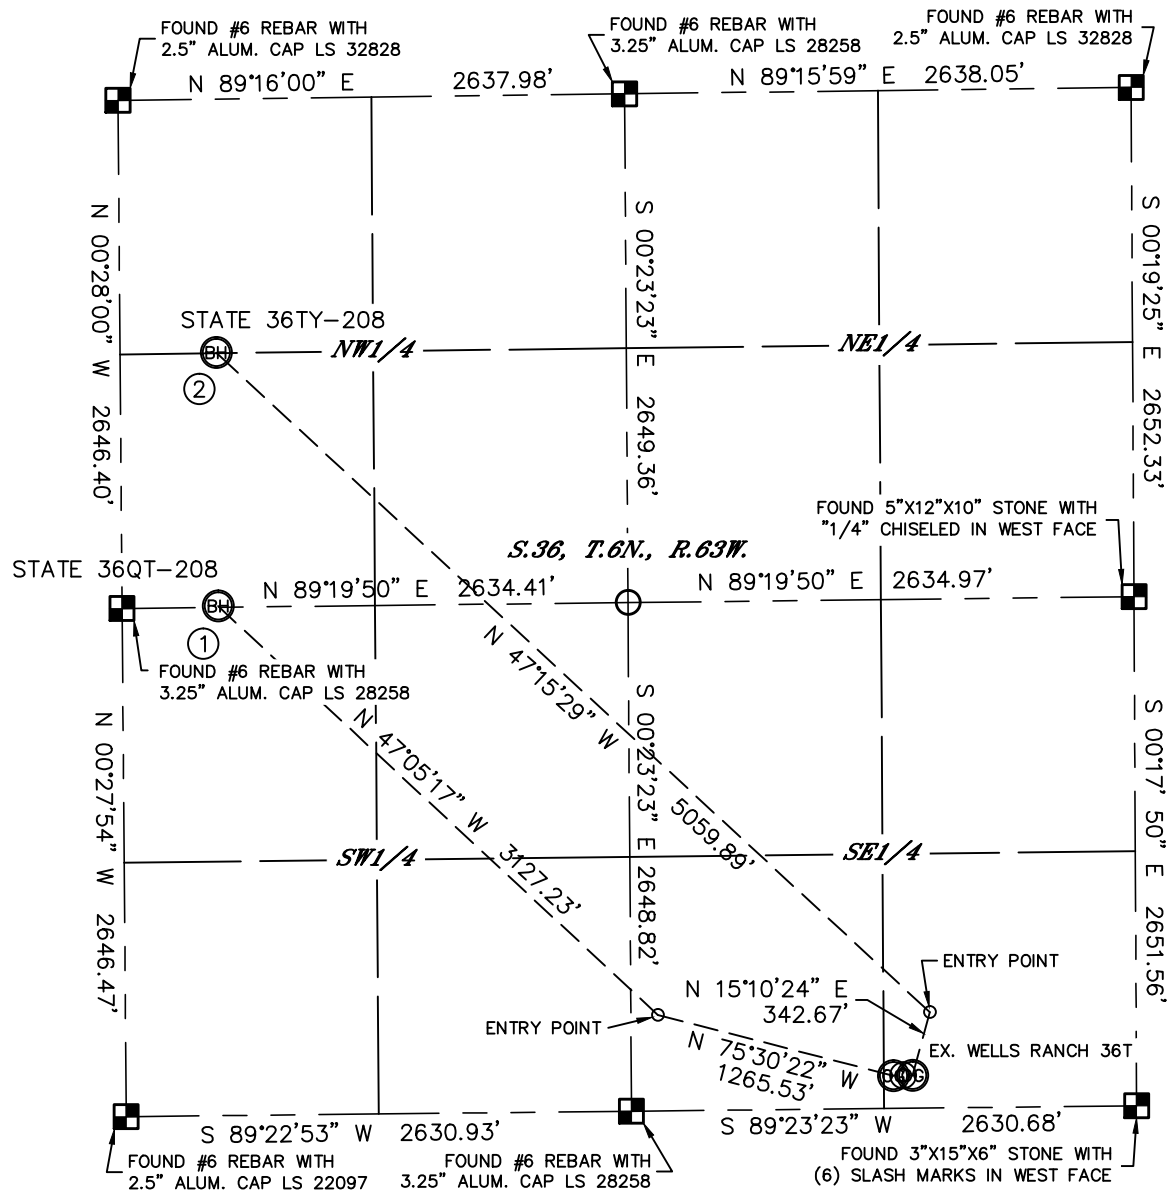

SECTION: 36
TOWNSHIP: 6N
RANGE: 63W




- | | |
|------------------|------------------|
| ① | ② |
| —BOTTOM HOLE— | —BOTTOM HOLE— |
| STATE 36QT-208 | STATE 36TY-208 |
| 2640' FNL | 1320' FNL |
| 500' FWL | 500' FWL |
| LAT—40.44291°N | LAT—40.44653°N |
| LONG—104.39292°W | LONG—104.39290°W |



LEGEND

-  = ALIQUOT MONUMENT AS DESCRIBED
 = CALCULATED POSITION

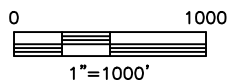

DATE: rev.6/25/12
PROJECT#: 2011336




Lat40°, Inc. 1635 Foxtrail Drive, Suite 325 Loveland, CO 970-776-3321

MULTI-WELL PLAN

STATE 36QT-208, 36TY-208

SECTION: 36
TOWNSHIP: 6N
RANGE: 63W

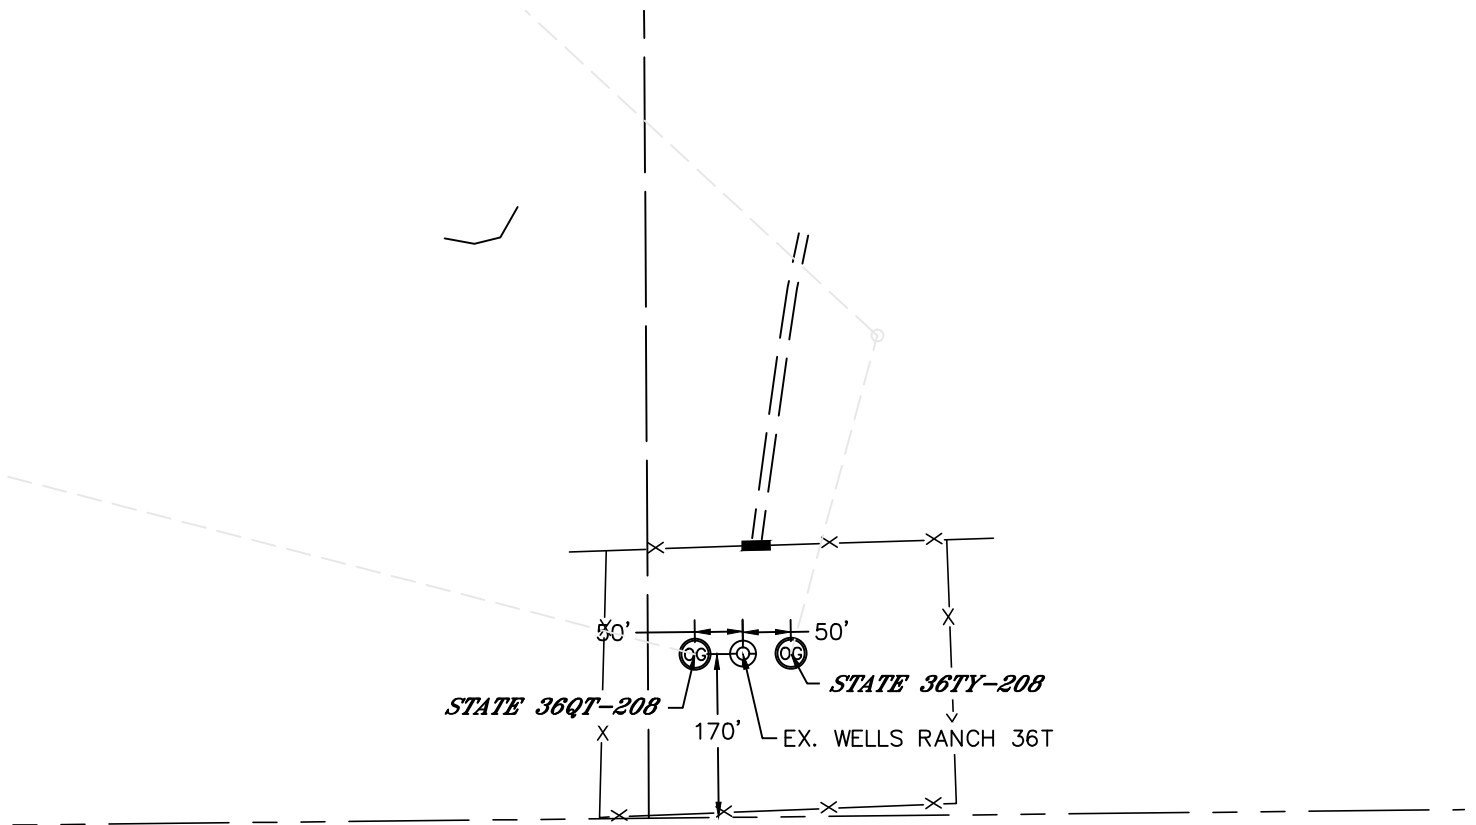

0 200
1"=200'

DATE: rev.6/25/12
PROJECT#: 2011336