

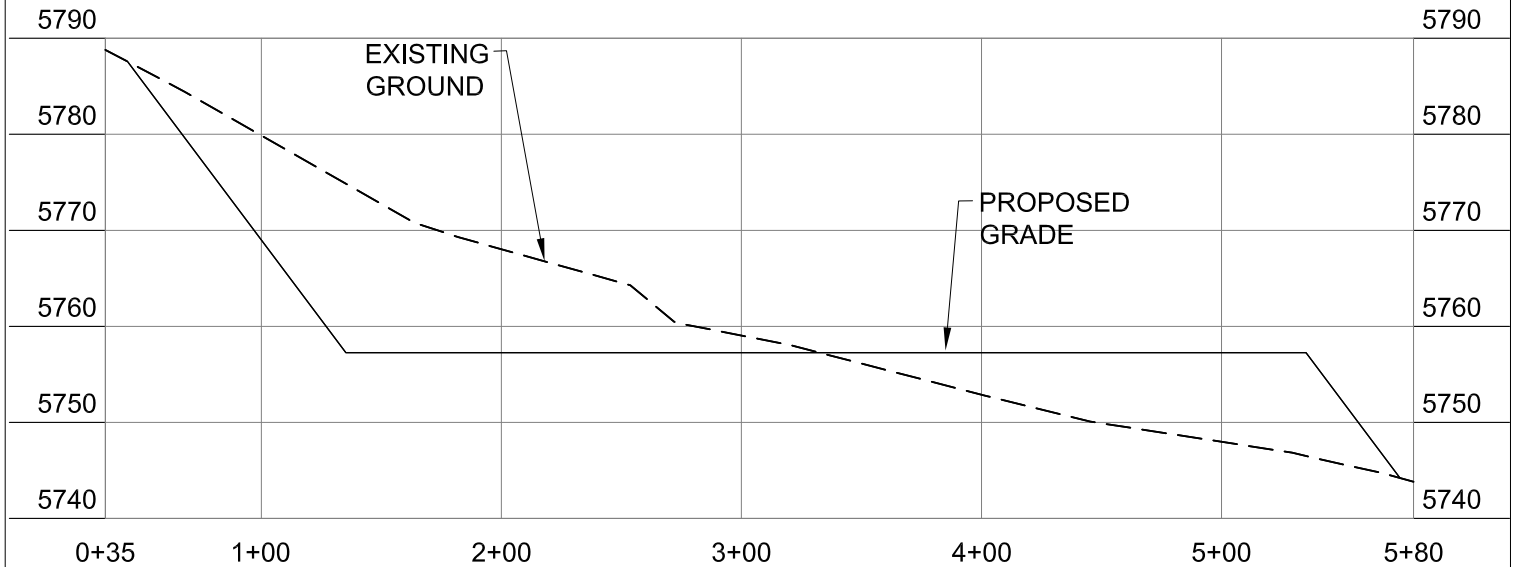


Cross Section A-A

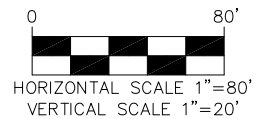

Cross Section B-B

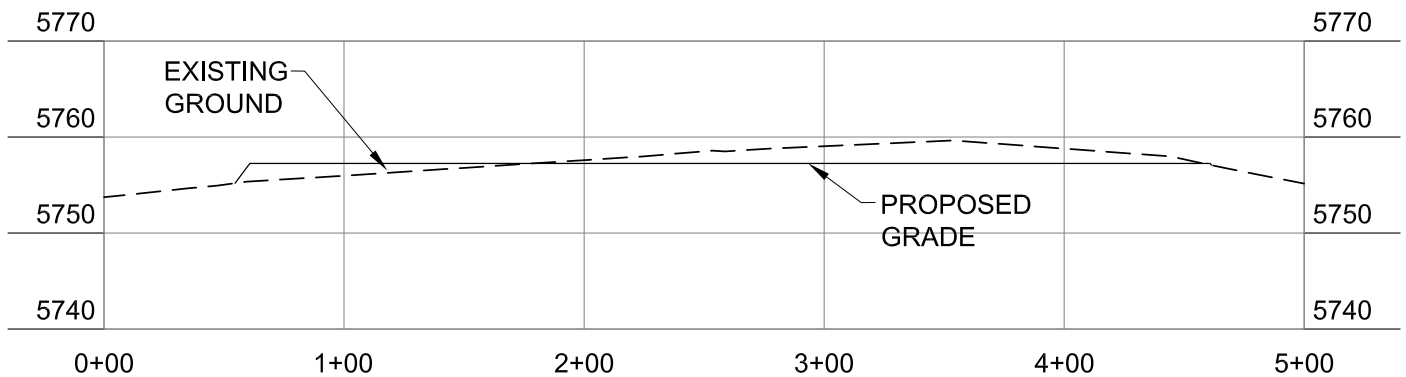

PREPARED BY:



FIELD DATE:

03-02-12

DRAWING DATE:

07-10-12

BY:

BWT

WELL NAME:

SLANOVICH #34-27H

SURFACE LOCATION:

NW 1/4, SE 1/4, SEC. 27, T19S, R70W
FREMONT COUNTY, COLORADO

PREPARED FOR:

WINN
EXPLORATION