


PETROLEUM RESOURCE MGMT, PRM SHEEHAN 2 NO. 4-2 WELL,  
 LOCATED IN THE SE/4 OF THE NE/4, SECTION 2  
 T 10 N, R 89 W, 6TH P.M., MOFFAT COUNTY, COLORADO

05-21-2012

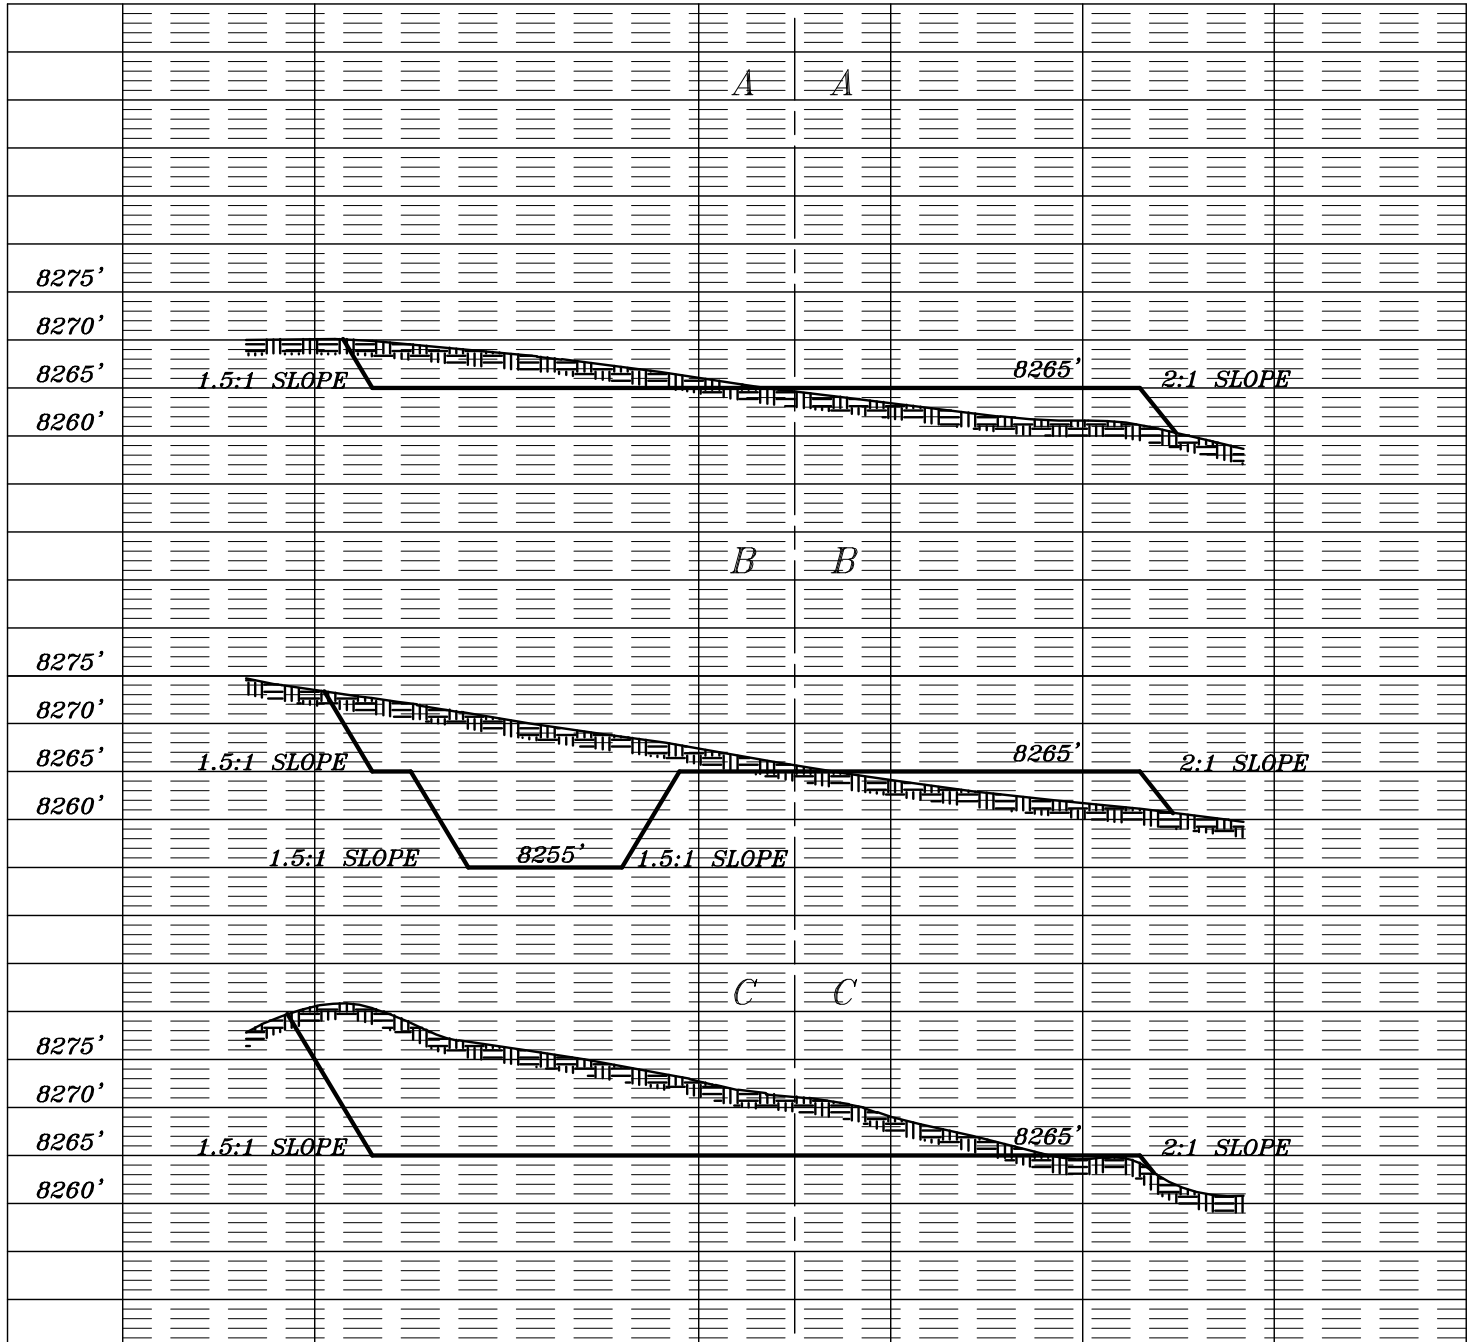

CROSS SECTION OF LAYDOWN DIRECTION AND RESERVE PIT  
 HORIZONTAL SCALE: 1" = 50', VERTICAL SCALE: 1" = 20'

PREPARED BY SIEK SURVEYING SERVICE, CASPER, WYOMING (307)266-6829 JOB NO. 37-12-#4-2\_CS

ELEVATION: 8265.7' UNGRADED, 8265.0' GRADED

SHEET 2 OF 2

ESTIMATE OF EARTHWORK:

TOTAL CUT = 7772 YDS

TOTAL FILL = 2416 YDS

TOP SOIL = 1270 YDS

SPOIL = 4086 YDS

RESERVE PIT = 8000 BARRELS WITH 2' FREE BOARD

TOTAL DISTURBANCE = 2.02 ACRES±

MAP TO ACCOMPANY  
 PERMIT TO DRILL  
 APPLICANT:

PETROLEUM RESOURCE MANAGEMENT