

T9N, R59W, 6th P.M.

WHITTING OIL & GAS CORP.

Well location, WILDHORSE #02-0214AH, located as shown in Lot 4 of Section 2, T9N, R59W, 6th P.M., Weld County, Colorado.

BASIS OF ELEVATION

SPOT ELEVATION LOCATED AT THE NORTHEAST CORNER OF SECTION 15, T9N, R58W, 6th P.M. TAKEN FROM THE GATEHOOK SPRING, QUADRANGLE, COLORADO, WELD COUNTY, 7.5 MINUTE QUAD (TOPOGRAPHIC MAP) PUBLISHED BY THE UNITED STATES DEPARTMENT OF THE INTERIOR, GEOLOGICAL SURVEY. SAID ELEVATION IS MARKED AS BEING 4679 FEET.

BASIS OF BEARINGS

BASIS OF BEARINGS IS A G.P.S. OBSERVATION.

Re-Established Sec.  
Corner Using  
Reference Markers  
(Not Set on Ground)

S89°21'56"W - 5211.04' (Meas.)

2011 Alum. Cap,  
0.7' Below Ground  
Lat: 40.782361°  
Long: 103.938616°

T10N  
T9N

WILDHORSE #02-0214AH

Elev. Ungraded Ground = 5003'

LOT 4

LOT 3

LOT 2

LOT 1

500°23'32"W - 2630.75' (Meas.)

507°20'19"E  
4274.46'

2011 Alum. Cap,  
0.2' High  
Lat: 40.779967°  
Long: 103.955025°

2

NOTE:  
SEE ADDENDUM TO LEGAL PLAT FOR  
EXISTING IMPROVEMENTS WITHIN 400'  
OF THE PROPOSED WELL DISTURBANCE.

N00°55'26"W - 5308.23' (Meas.)

S00°37'56"E - 2661.27' (Meas.)

1320'

Target Bottom Hole

2010 Alum. Cap,  
Flush W/ Ground  
Lat: 40.772797°  
Long: 103.935831°

N89°32'42"E - 5285.12' (Meas.)

LEGEND:  
2010 Alum. Cap,  
Flush W/ Ground  
Lat: 40.772664°  
Long: 103.954906°

90° SYMBOL

PROPOSED WELL HEAD.

SECTION CORNERS LOCATED.


SECTION CORNERS  
RE-ESTABLISHED.  
(Not Set on Ground.)

SECTION CORNERS  
RE-ESTABLISHED.  
(Not Set on Ground.)

PDOP = 1.5

NAD 83 (TARGET BOTTOM HOLE)		NAD 83 (SURFACE LOCATION)	
LATITUDE = 40°46'28.20" (40.774500)	LATITUDE = 40°47'10.07" (40.786131)	LATITUDE = 40°47'10.07" (40.786131)	LATITUDE = 40°47'10.12" (40.786144)
LONGITUDE = 103°57'00.57" (103.950158)	LONGITUDE = 103°57'07.73" (103.952147)	LONGITUDE = 103°57'07.73" (103.952147)	LONGITUDE = 103°57'05.92" (103.951644)
NAD 27 (TARGET BOTTOM HOLE)		NAD 27 (SURFACE LOCATION)	
LATITUDE = 40°46'28.25" (40.774514)	LATITUDE = 40°47'10.12" (40.786144)	LATITUDE = 40°47'10.12" (40.786144)	LATITUDE = 40°47'10.12" (40.786144)
LONGITUDE = 103°56'58.76" (103.949656)	LONGITUDE = 103°57'05.92" (103.951644)	LONGITUDE = 103°57'05.92" (103.951644)	LONGITUDE = 103°57'05.92" (103.951644)

UTIAH ENGINEERING & LAND SURVEYING			
85 SOUTH 200 EAST - VERNAL, UTAH 84078			
(435) 789-1017			
SCALE	DATE SURVEYED:	DATE DRAWN:	
1" = 1000'	06-07-12	06-11-12	
PARTY	REFERENCES	FILE	
J.H. C.M. W.M.	G.L.O. PLAT		
WEATHER			
WARM			WHITTING OIL & GAS CORP.

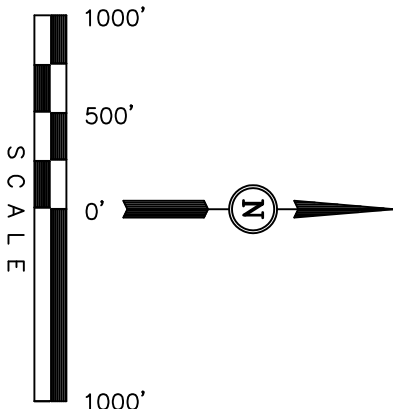

CERTIFICATE

THIS IS TO CERTIFY THAT THE ABOVE PLAT WAS PREPARED FROM FIELD NOTES OF ACTUAL SURVEYS MADE BY ME OR UNDER MY SUPERVISION AND THAT THE SAME ARE TRUE AND CORRECT TO THE BEST OF MY KNOWLEDGE AND BELIEF.

REGISTERED LAND SURVEYOR  
REGISTRATION NO. 12492  
STATE OF COLORADO  
06-15-12