




Lat40°, Inc. 1635 Foxtrail Drive, Suite 325 Loveland, CO 970-776-3321

## LOCATION DRAWING





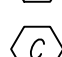

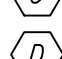


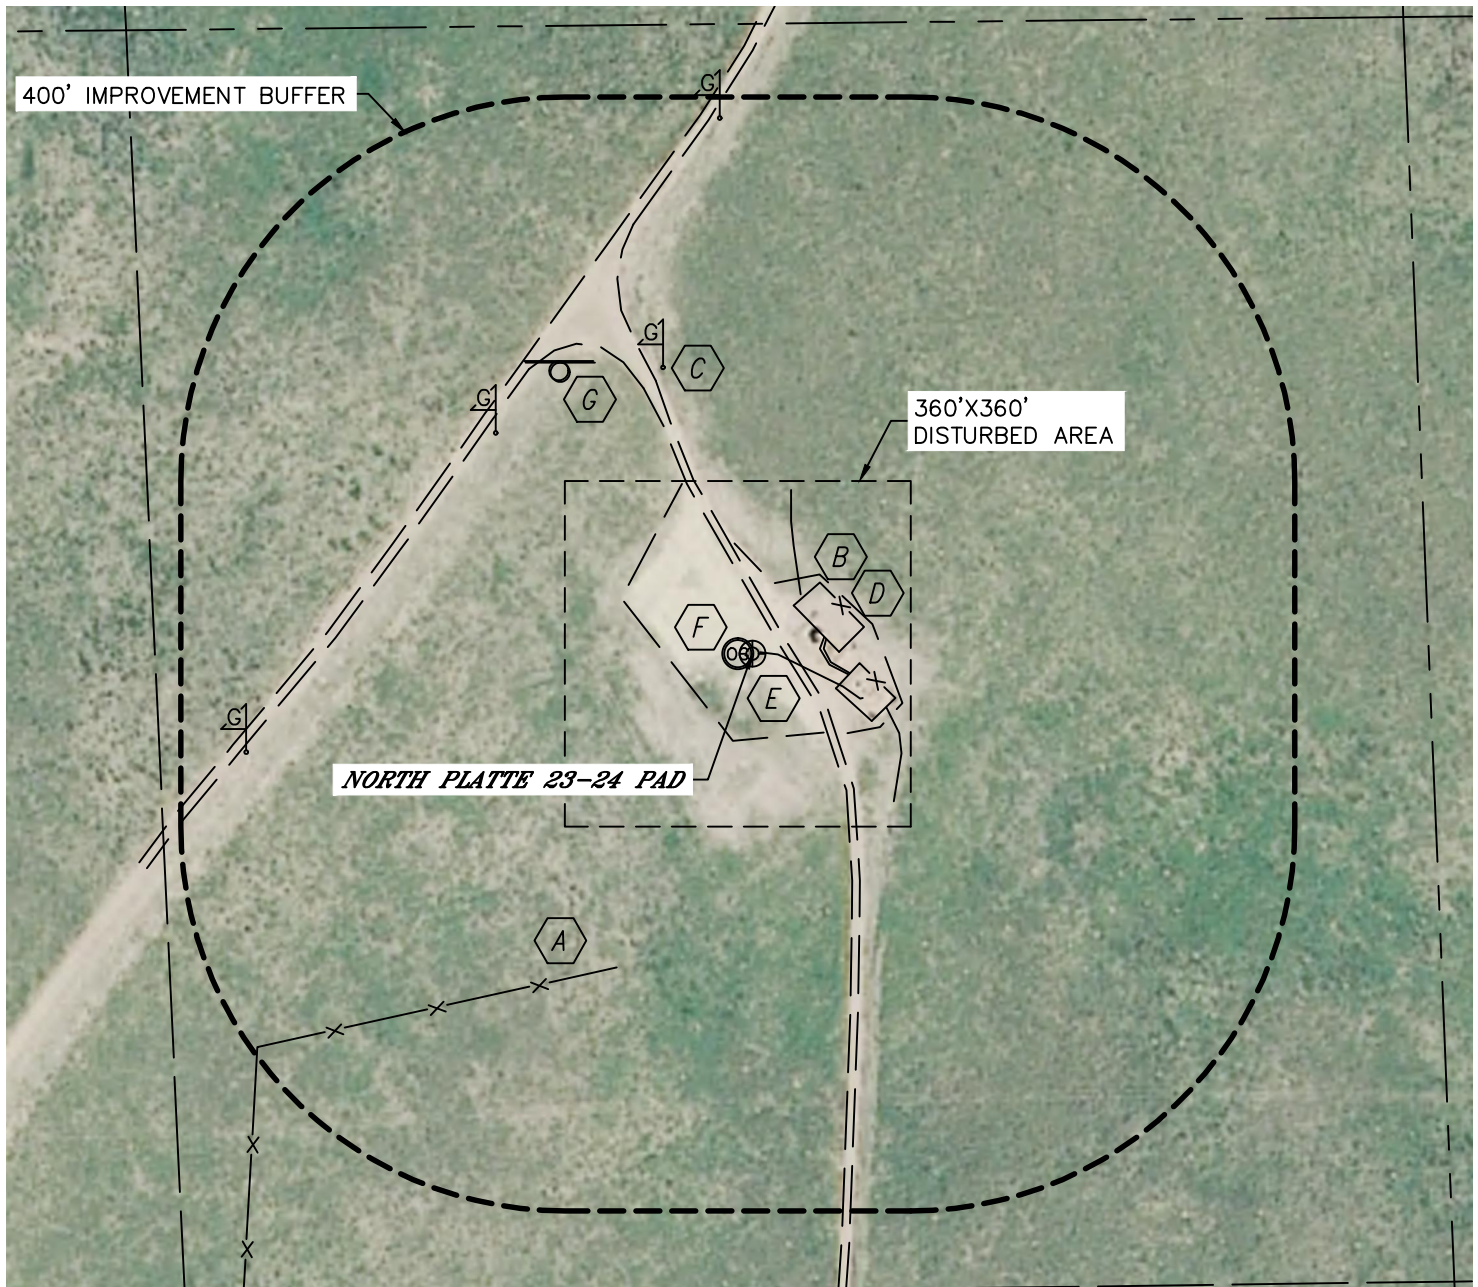

NORTH PLATTE 23-24 PAD


SECTION: 24  
TOWNSHIP: 5N  
RANGE: 63W

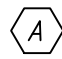

### IMPROVEMENTS:

(MEASURED FROM EXISTING NORTH PLATTE 23-24 WELL LOCATION)

- |  |  |
|--|--|
|  FENCE 356'SW                       |  UNDERGROUND GAS LINE      |
|  EXISTING PRODUCTION FACILITY FENCE |  8', 71'E, 80'NE, 150'SE   |
|  (BONANZA CREEK) 66'E, 94'SE        |  PROPOSED O&G WELL 15' W   |
|  (OIL TANKS ARE GREATER THAN 75')   |  GAS MARKER 312'NW, 354'NW, |
|  537'W, 559'N                       |  ACCESS ROAD 29'E, 362'NW   |
|  SIGN 355', 357' NW                 |  |

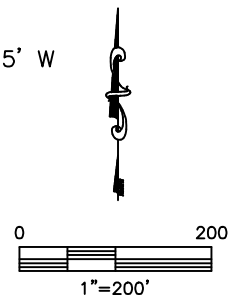

NEAREST: BUILDING 3000' SW (OUTBUILDING), PUBLIC ROAD 5280'+,  
ABOVE GROUND UTILITY 1760' W, RAILROAD 5280'+, PROPERTY LINE 1931' W

DATE: 7/10/2012  
PROJECT#: 2012050