

Job: 12099 Knoss 6-21

Inv # 1960

High Prairie Surveying of Kiowa, Colorado has in accordance with a request from **Chuck Wilson, Nighthawk Production LLC** has determined the location of **Knoss 6-21** to be **1402 feet FNL**, and **1686 feet FWL**, (90° off Section lines) of **SECTION 21**, Township **12s**, Range **56w** of the 6th Principal Meridian, **Lincoln County**, Colorado.



Date: Staked on 5-31-12 drawn on 6-6-12.

Re: Staked by Keith Westfall
Drawn: Drawn by Elijah Frane

Basis of Elevation Spot: USGS BM = V 81, PID = KJ0265, H-Order = Unknown, V-Order = Second, Stability = C, P-DOP = 2.7, Sats = 8, US NAD 83 CO-C, Lat. = 39.07052, Long. = W103.70368, Elevation = 5508.92 gr. (us FT).

Notes: There are no improvements within 400' of proposed well pad.
 The ground elevation at staked location = 5406.14' gr.
 This drawing does not represent a monumented survey or Land Survey Plat.

Basis of Bearing: Bearings were determined based on the North line of Section 21 to be S 89°39'21" W with all other bearings contained herein relative thereto.

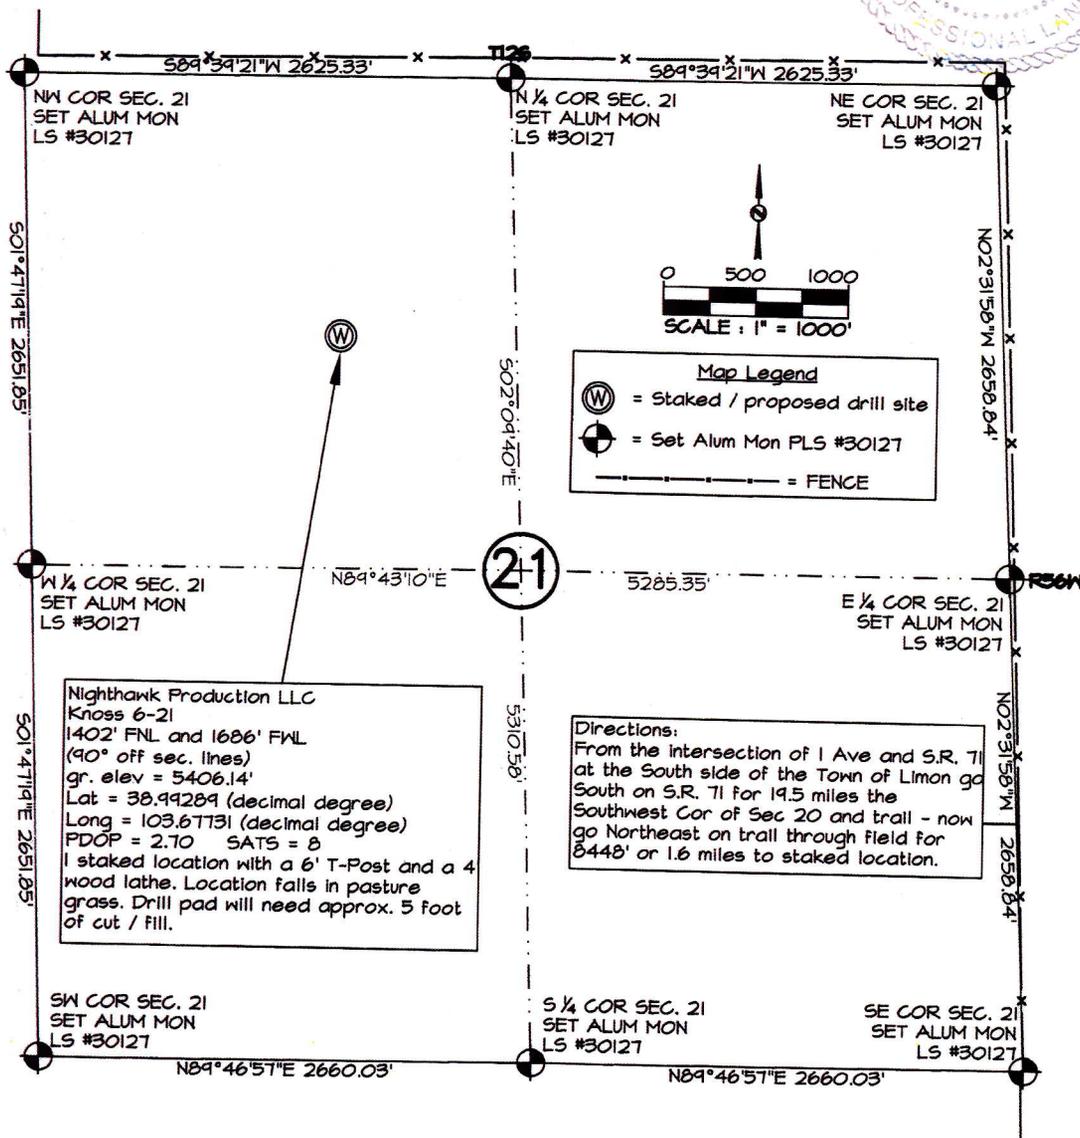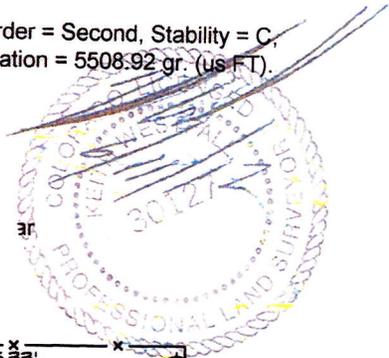

Map Legend

- (W) = Staked / proposed drill site
- (ALUM MON) = Set Alum Mon PLS #30127
- (---) = FENCE

Nighthawk Production LLC
 Knoss 6-21
 1402' FNL and 1686' FWL
 (90° off sec. lines)
 gr. elev = 5406.14'
 Lat = 38.99289 (decimal degree)
 Long = 103.67731 (decimal degree)
 PDOP = 2.70 SATS = 8
 I staked location with a 6' T-Post and a 4 wood lathe. Location falls in pasture grass. Drill pad will need approx. 5 foot of cut / fill.

Directions:
 From the intersection of I Ave and S.R. 71 at the South side of the Town of Limon go South on S.R. 71 for 19.5 miles the Southwest Cor of Sec 20 and trail - now go Northeast on trail through field for 8448' or 1.6 miles to staked location.