


Lat40°, Inc. 1635 Foxtrail Drive, Suite 325 Loveland, CO 970-776-3321

## MULTI-WELL PLAN

WELLS RANCH STATE USX AA16-64-1HNL PAD  
THIS MAP DOES NOT REPRESENT A BOUNDARY SURVEY

SECTION: 14  
TOWNSHIP: 6N  
RANGE: 63W

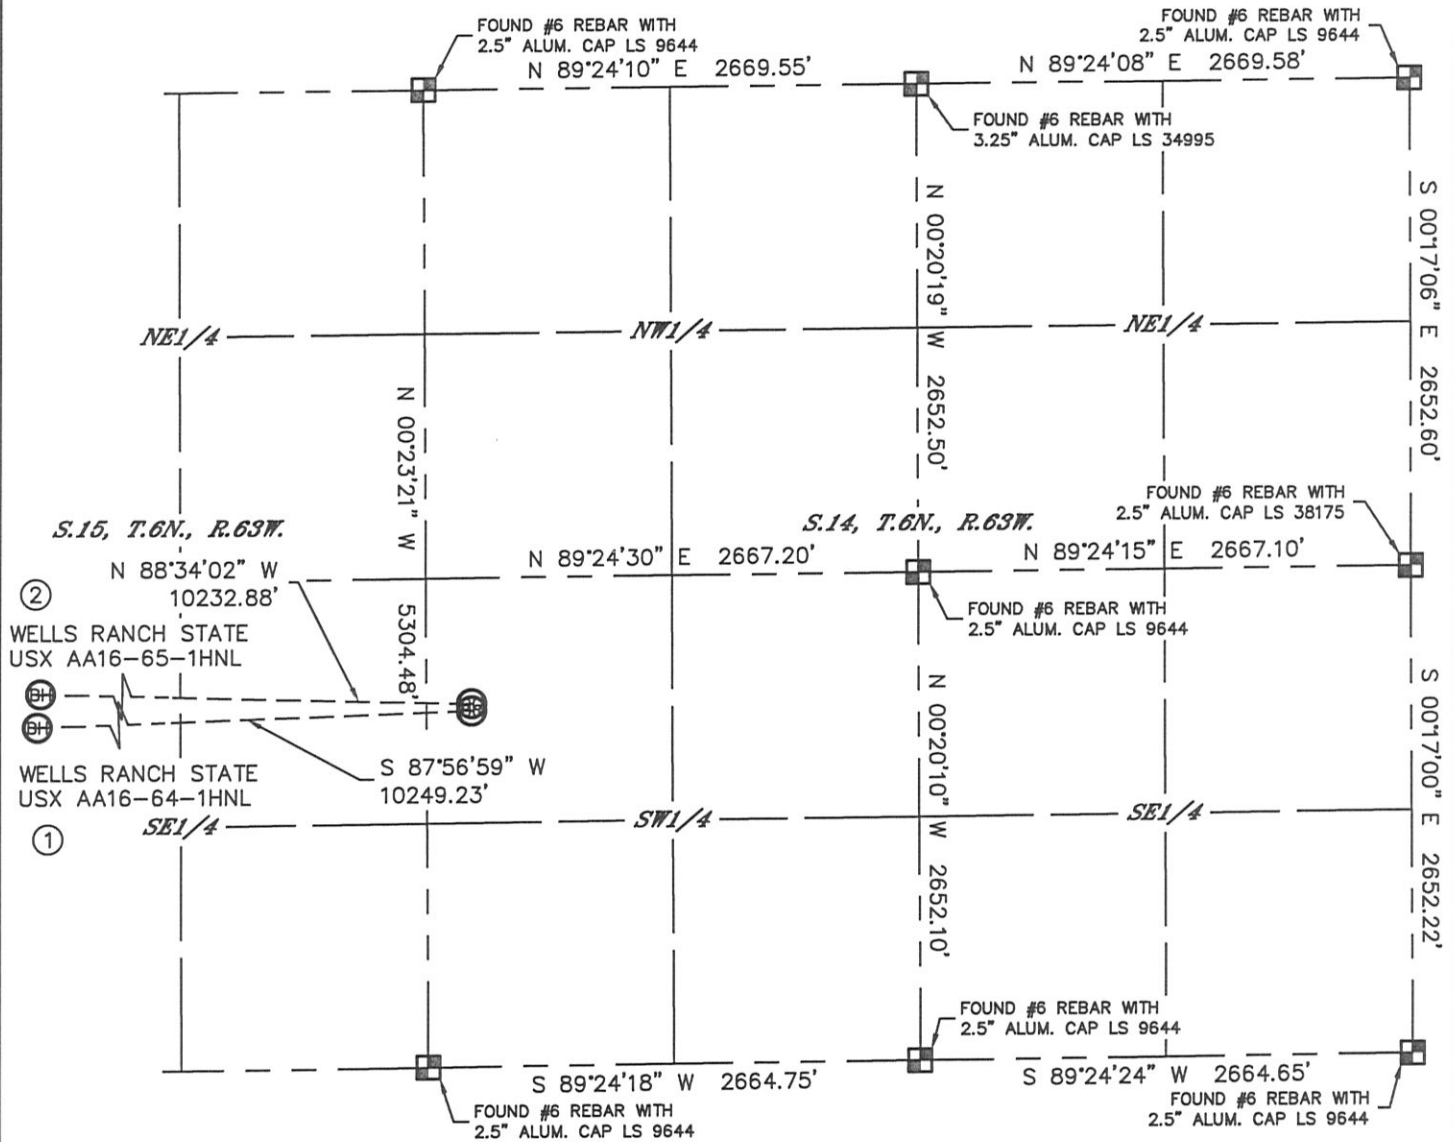

①


—BOTTOM HOLE—  
WELLS RANCH STATE  
USX AA16-64-1HNL  
1650' FSL  
535' FWL  
LAT: 40.48395°N  
LONG: 104.44940°W

②

—BOTTOM HOLE—  
WELLS RANCH STATE  
USX AA16-65-1HNL  
2310' FSL  
535' FWL  
LAT: 40.48576°N  
LONG: 104.44933°W

### LEGEND

- = ALIQUOT MONUMENT AS DESCRIBED
- = CALCULATED POSITION

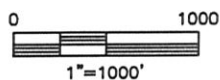



DATE: 6/4/2012  
PROJECT#: 2012075

Lat40°, Inc. 1635 Foxtrail Drive, Suite 325 Loveland, CO 970-776-3321

## MULTI-WELL PLAN

WELLS RANCH STATE USX AA16-64-1HNL PAD

SECTION: 14  
TOWNSHIP: 6N  
RANGE: 63W

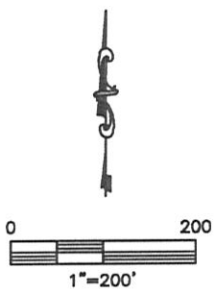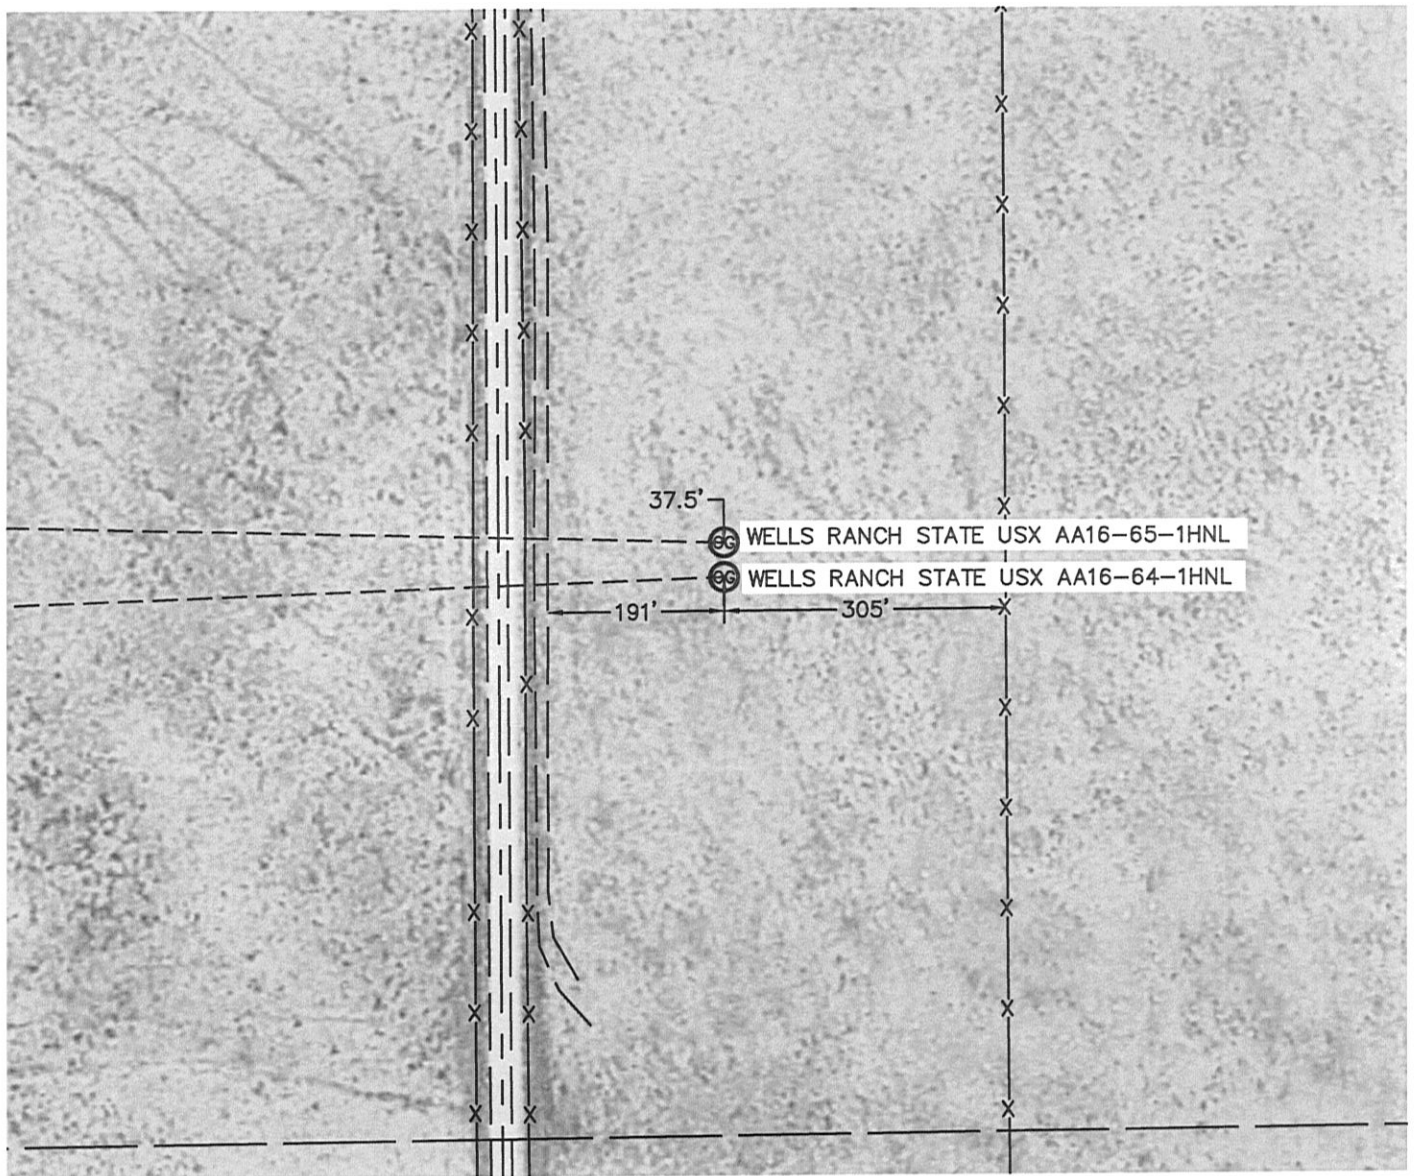

DATE: 6/4/2012  
PROJECT#: 2012075