




PDC Energy
 Magnusson 1-23
 SWSW 23 7N 66W 6 PM
 Weld County, CO
 Proposed Wellbore - NOT TO SCALE!!!
 7/23/2012
 API#: 05-123-11293

GL Elevation: 4892

Surface Casing:
 8 5/8" 24# @ 320' W/ 240
 sks cmt.

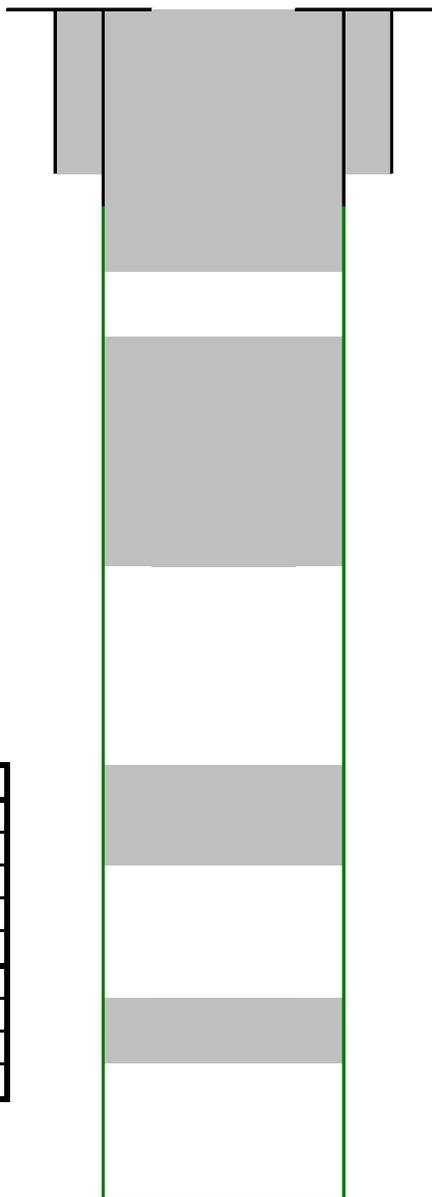

Cmt 100' below base of Fox Hills

Sussex/ Shannon section

Niobrara

Codell

J Sand

Perforations: none	
Old:	0
	0
	0
	0
New:	0
	0
	0
	0

NOTES

Locate casing stub, re-enter and wash to bottom. RU and run gyro, TIH, Set 50' cmt plug 50' above J Sand, 100' plug 100' above Niobrara, 750' cmt plug across Sussex and Shannon. POOH, Set cmt plug 100' below Fox Hills to surface.



