






Lat40°, Inc. 1635 Foxtrail Drive, Suite 325 Loveland, CO 970-776-3321

# SITE SKETCH

SIMONSEN 12E-223

SECTION: 12  
TOWNSHIP: 6N  
RANGE: 67W

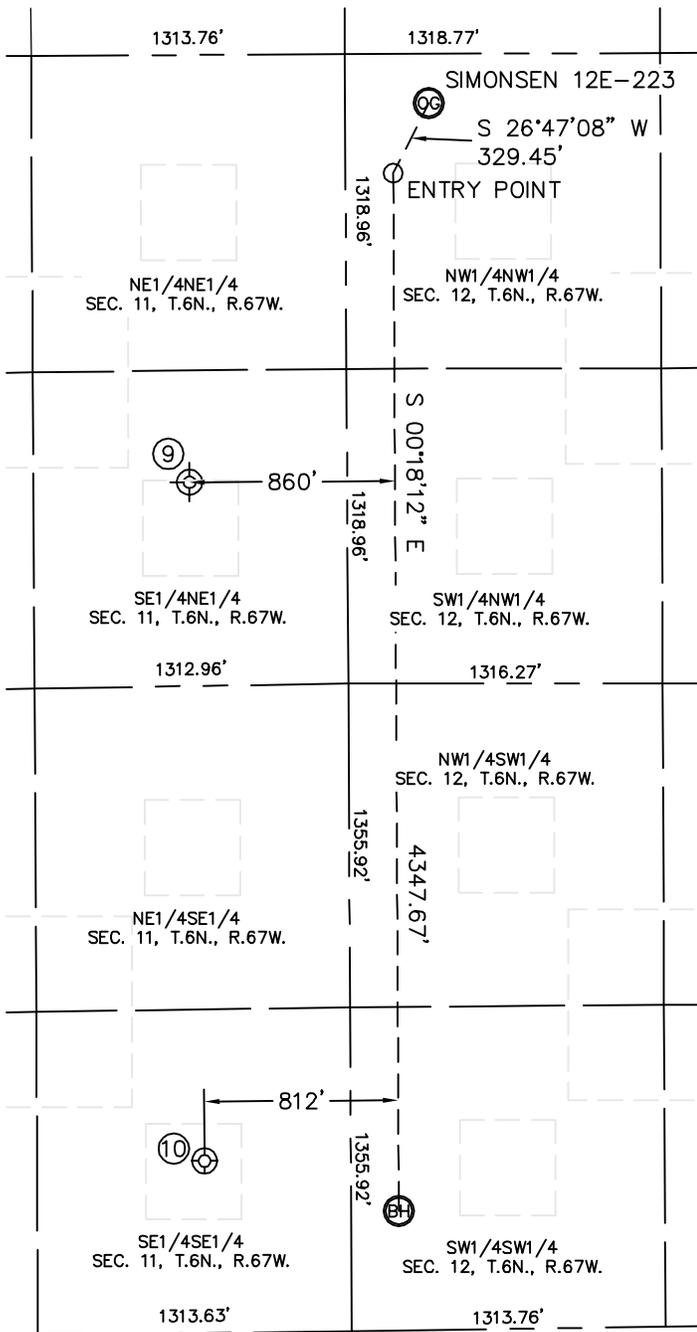

⑨  
 BUDERUS 1  
 SE1/4NE1/4  
 (Plugged & Abandoned)  
 1790' FNL (COGCC)  
 660' FEL (COGCC)  
 LAT-40.504053°N (COGCC)  
 LONG-104.853605°W (COGCC)  
 PDOP: N/A  
 ELEV: 4849' (COGCC)

⑩  
 MILLER 1  
 SE1/4SE1/4  
 720' FSL  
 612' FEL  
 LAT-40.49625°N  
 LONG-104.85344°W  
 PDOP: 1.9  
 ELEV: 4847'

