




Lat40°, Inc. 1635 Foxtrail Drive, Suite 325 Loveland, CO 970-776-3321

MULTI-WELL PLAN

ANTELOPE F-31 PAD

SECTION: 31
TOWNSHIP: 5N
RANGE: 62W


THIS MAP DOES NOT REPRESENT A BOUNDARY SURVEY

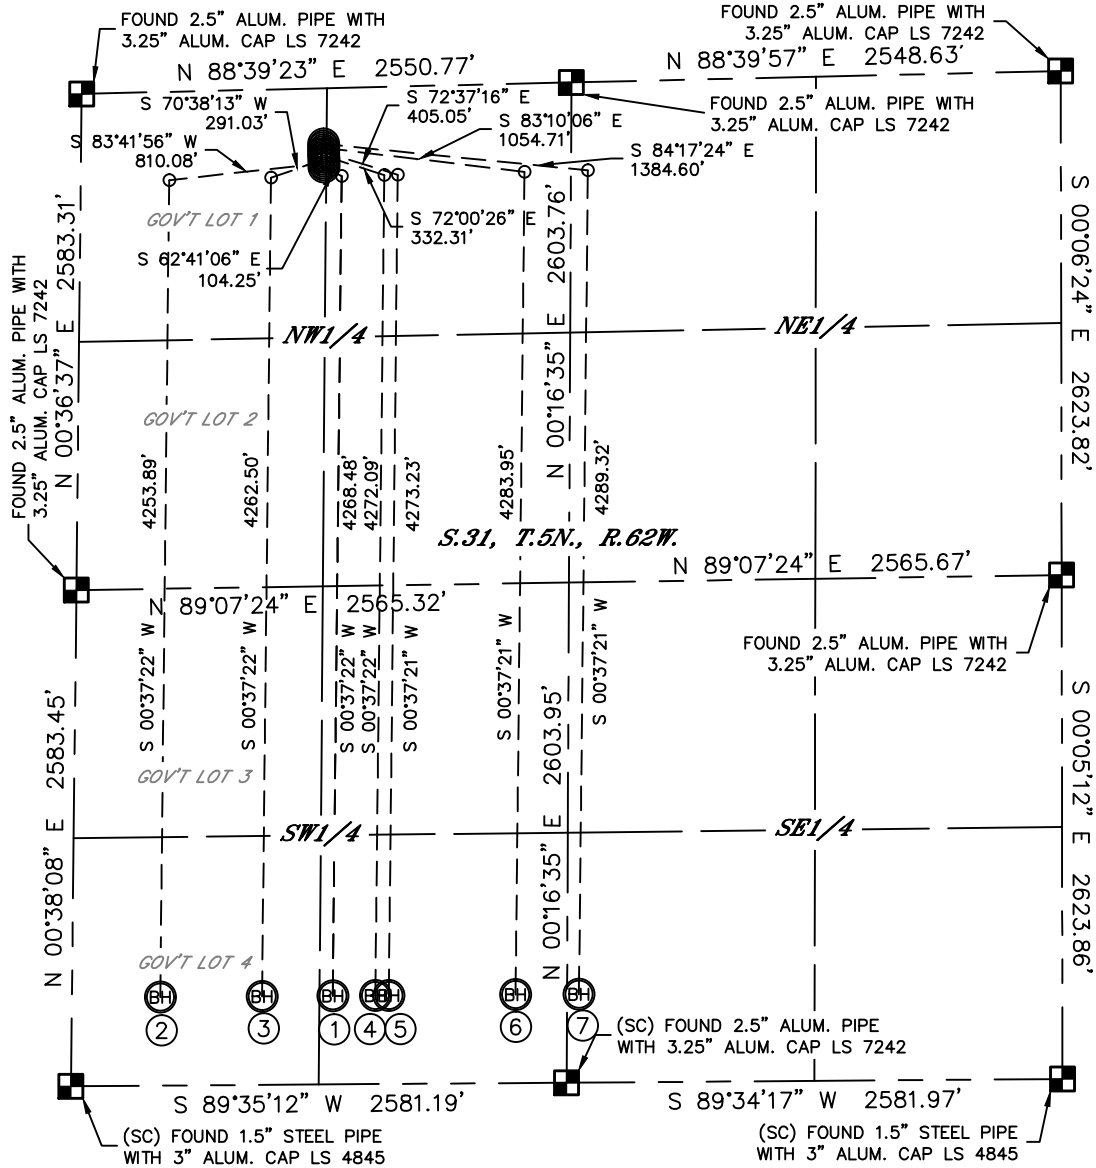

- | | | | | | | |
|---|--|--|---|---|---|---|
| ① | ② | ③ | ④ | ⑤ | ⑥ | ⑦ |
| —BOTTOM HOLE—
ANTELOPE F-J-31HZ
460' FSL
1358' FWL
LAT: 40.35034°N
LONG: 104.37074°W | —BOTTOM HOLE—
#2-31HZ
460' FSL
460' FWL
LAT: 40.35036°N
LONG: 104.37396°W | —BOTTOM HOLE—
#3-31HZ
460' FSL
990' FWL
LAT: 40.35035°N
LONG: 104.37206°W | —BOTTOM HOLE—
#4-31HZ
460' FSL
1580' FWL
LAT: 40.35034°N
LONG: 104.36994°W | —BOTTOM HOLE—
#5-31HZ
460' FSL
1650' FWL
LAT: 40.35034°N
LONG: 104.36969°W | —BOTTOM HOLE—
#6-31HZ
460' FSL
2310' FWL
LAT: 40.35033°N
LONG: 104.36732°W | —BOTTOM HOLE—
#7-31HZ
460' FSL
2517' FWL
LAT: 40.35032°N
LONG: 104.36614°W |

LEGEND

- = ALIQUOT MONUMENT AS DESCRIBED
○ = CALCULATED POSITION

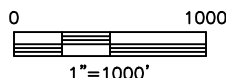


DATE: 8/14/2012
PROJECT#: 2012071



Lat40°, Inc. 1635 Foxtrail Drive, Suite 325 Loveland, CO 970-776-3321

MULTI-WELL PLAN
ANTELOPE F-31 PAD

SECTION: 31
TOWNSHIP: 5N
RANGE: 62W

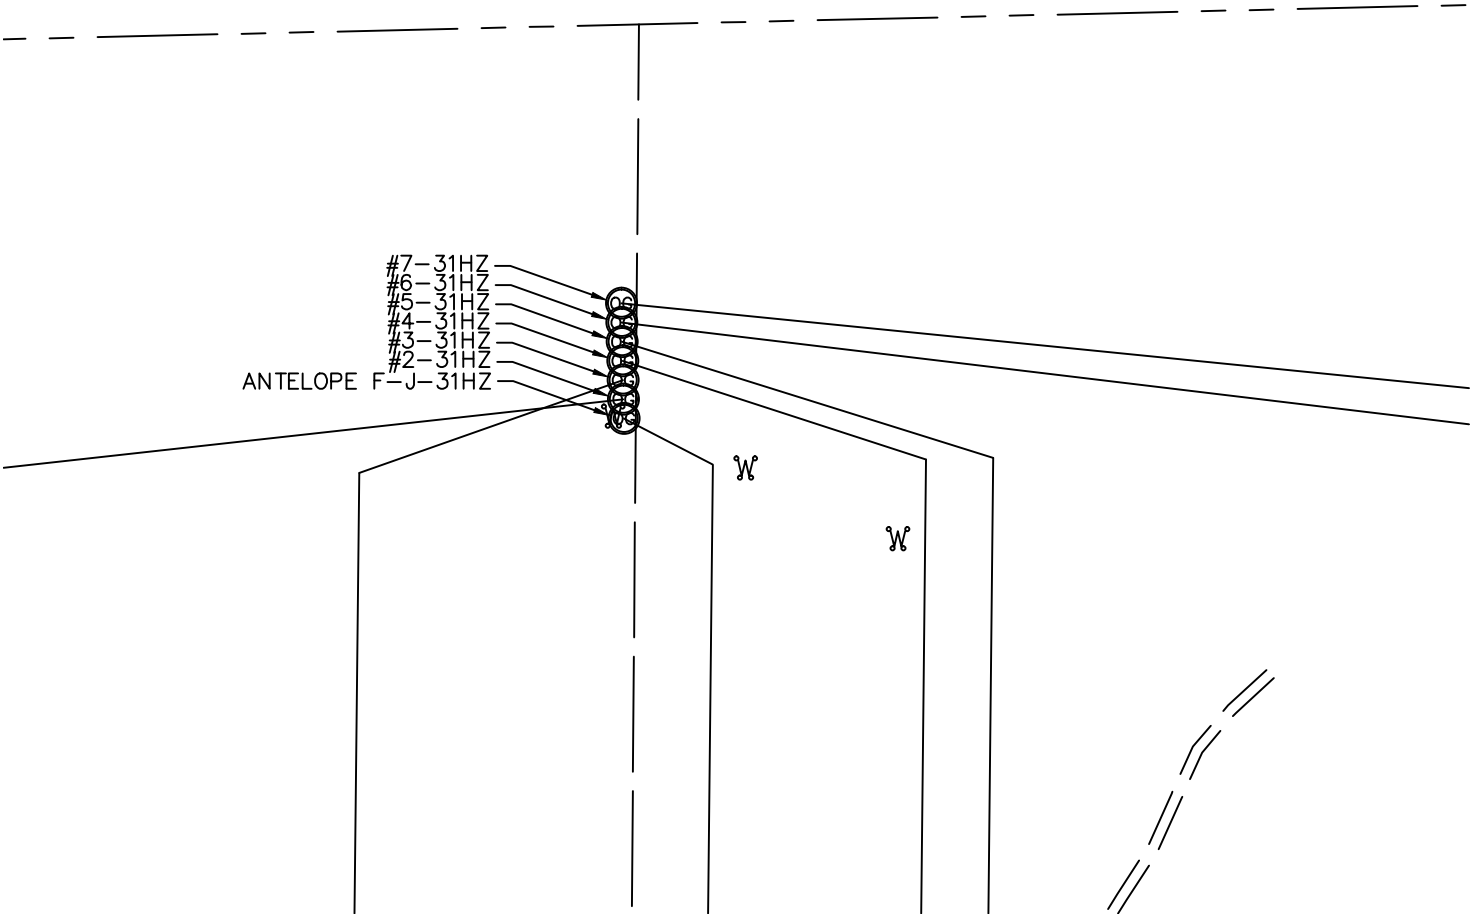

0 200
1"=200'

DATE: 8/14/2012
PROJECT#: 2012071