


MULTI-WELL PLAN

ANTELOPE J-21 PAD

THIS MAP DOES NOT REPRESENT A BOUNDARY SURVEY

SECTION: 21
TOWNSHIP: 5N
RANGE: 62W

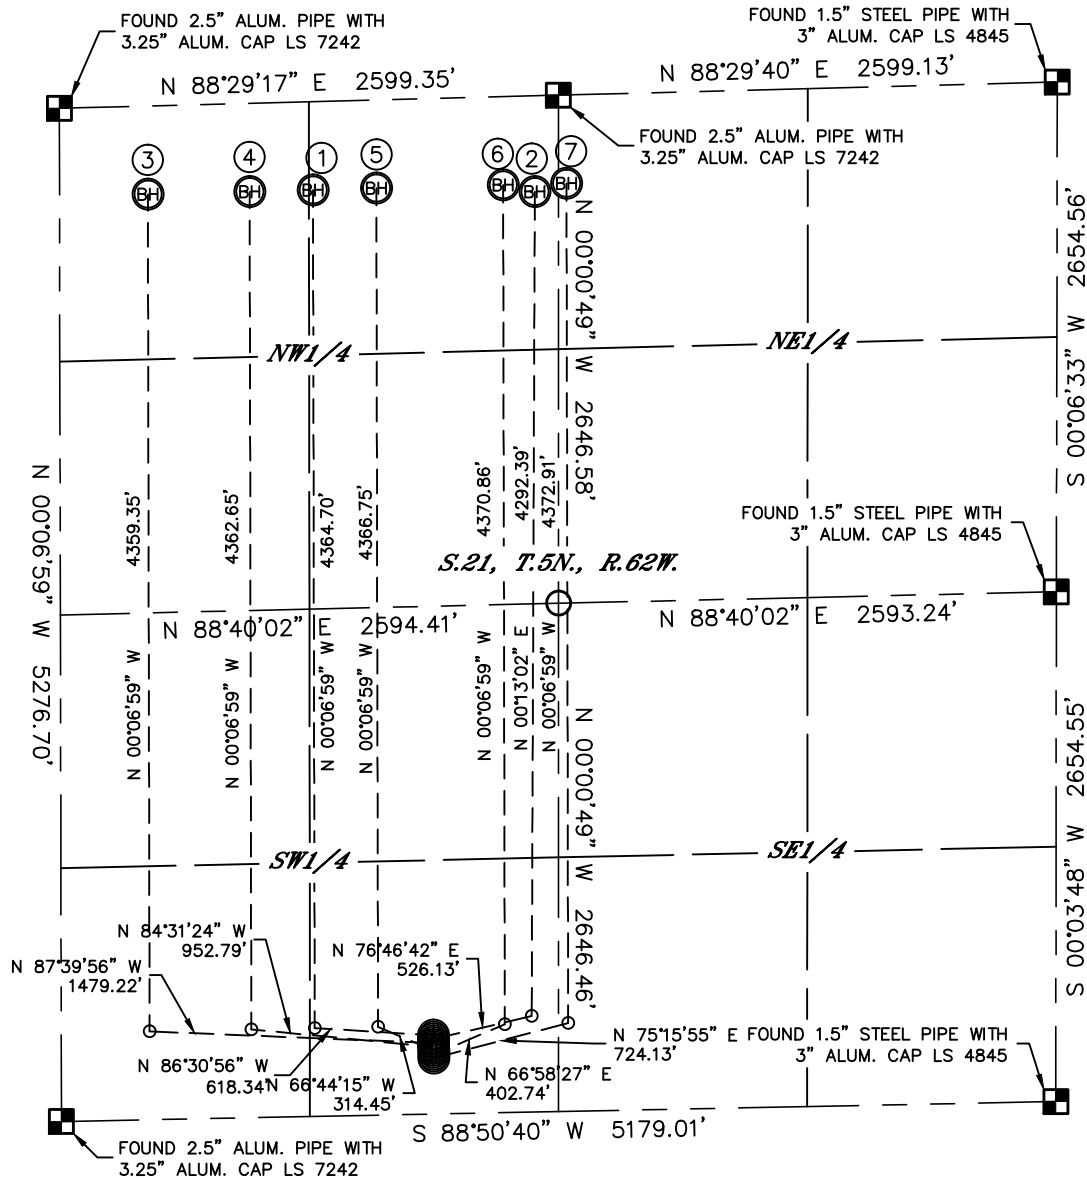

- | ① | ② | ③ | ④ | ⑤ | ⑥ | ⑦ |
|---|---|--|--|---|---|---|
| —BOTTOM HOLE—
ANTELOPE J-F-21HZ
460' FNL
1320' FWL
LAT: 40.39117°N
LONG: 104.33326°W | —BOTTOM HOLE—
ANTELOPE O-K-21HZ
500' FNL
2475' FWL
LAT: 40.39111°N
LONG: 104.32912°W | —BOTTOM HOLE—
#3-21HZ
460' FNL
460' FWL
LAT: 40.39114°N
LONG: 104.33635°W | —BOTTOM HOLE—
#4-21HZ
460' FNL
990' FWL
LAT: 40.39116°N
LONG: 104.33445°W | —BOTTOM HOLE—
#5-21HZ
460' FNL
1650' FWL
LAT: 40.39119°N
LONG: 104.33208°W | —BOTTOM HOLE—
#6-21HZ
460' FNL
2310' FWL
LAT: 40.39121°N
LONG: 104.32971°W | —BOTTOM HOLE—
#7-21HZ
460' FNL
2555' FEL
LAT: 40.39122°N
LONG: 104.32852°W |




LEGEND



= ALIQUOT MONUMENT AS DESCRIBED



= CALCULATED POSITION

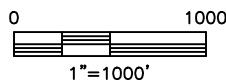



DATE: 8/14/2012
PROJECT#: 2012071



Lat40°, Inc. 1635 Foxtrail Drive, Suite 325 Loveland, CO 970-776-3321

MULTI-WELL PLAN
ANTELOPE J-21 PAD

SECTION: 21
TOWNSHIP: 5N
RANGE: 62W

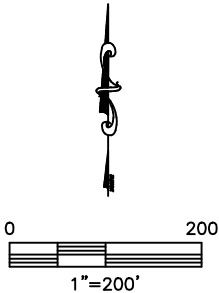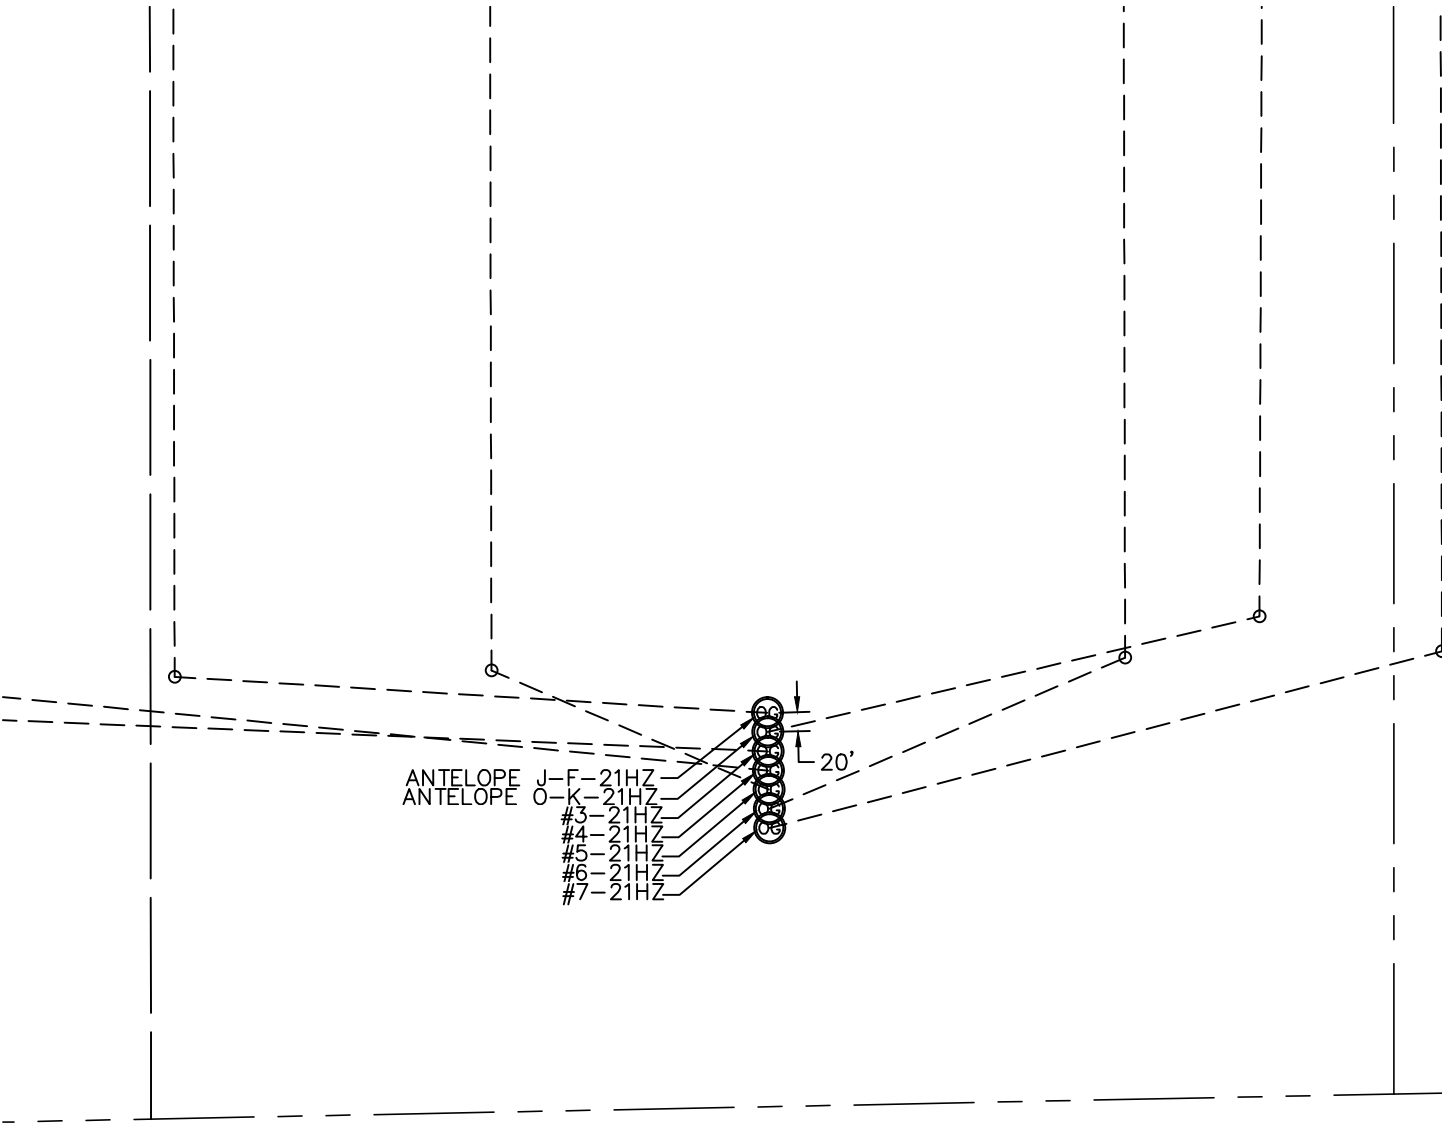

DATE: 8/14/2012
PROJECT#: 2012071