

WPX Energy Rocky Mtn LLC

NR 422-3

API #05-045-20525-00


1917' FSL x 1756' FWL - (NESW) - SHL

2455' FNL x 2047' FWL - (SENW) - BHL

Sec. 3-T6S-R94W

Garfield County, Colorado

PRELIMINARY

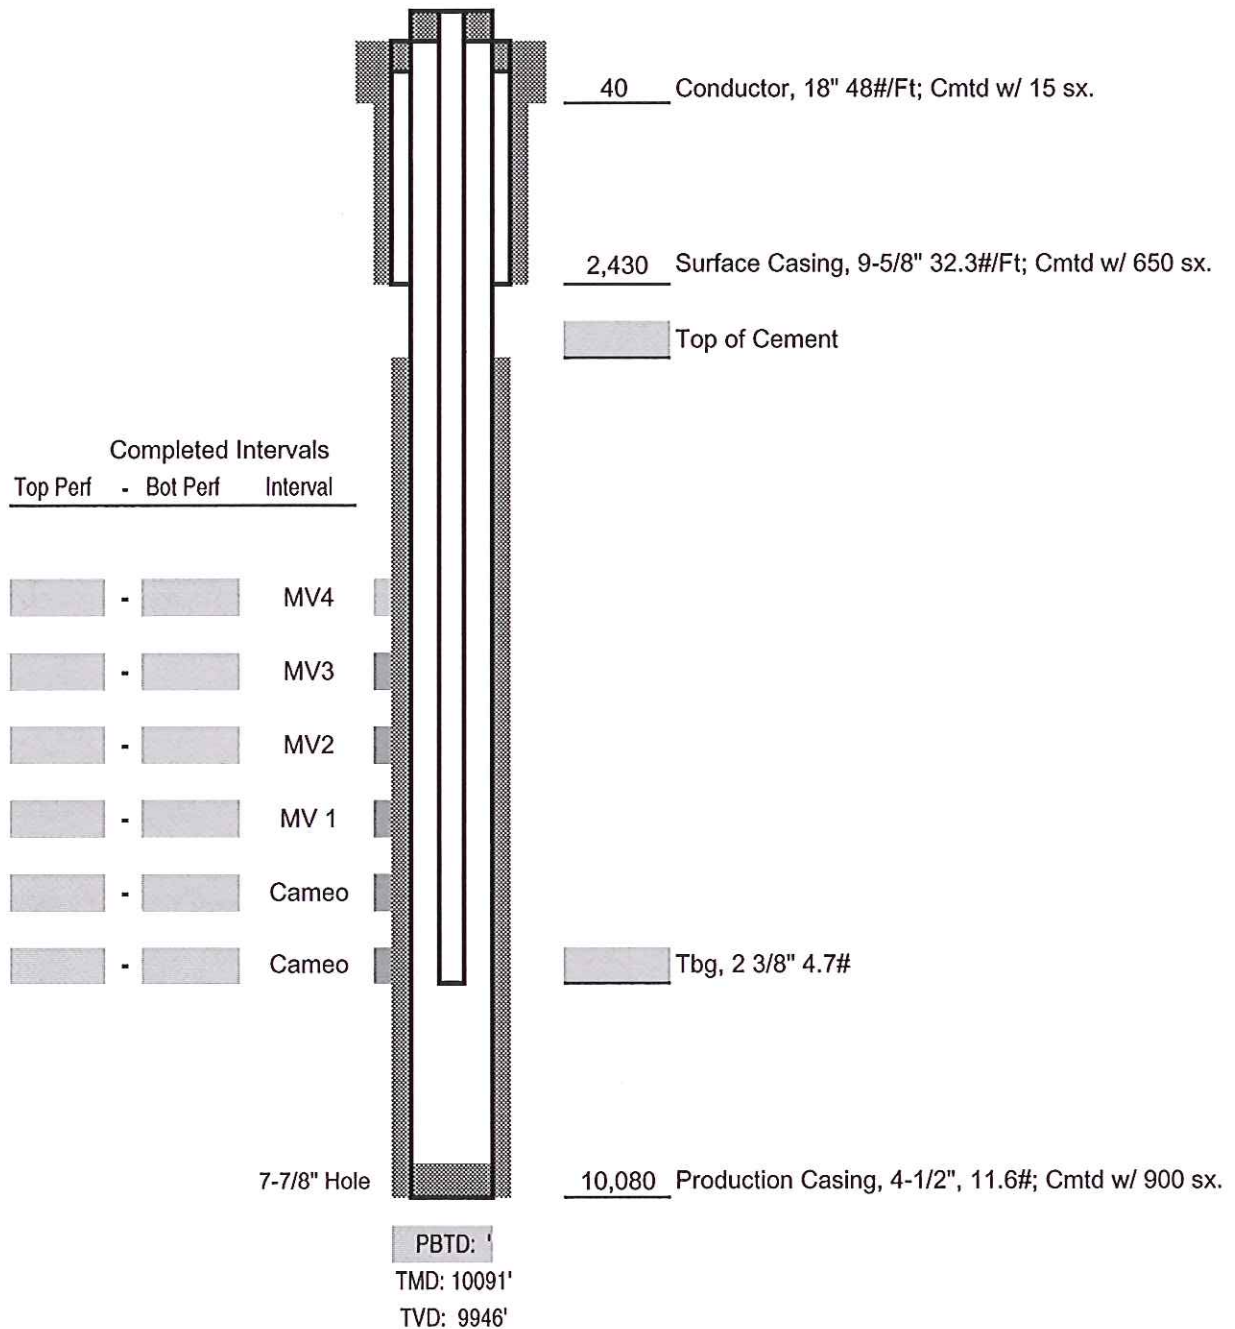

Not to Scale