


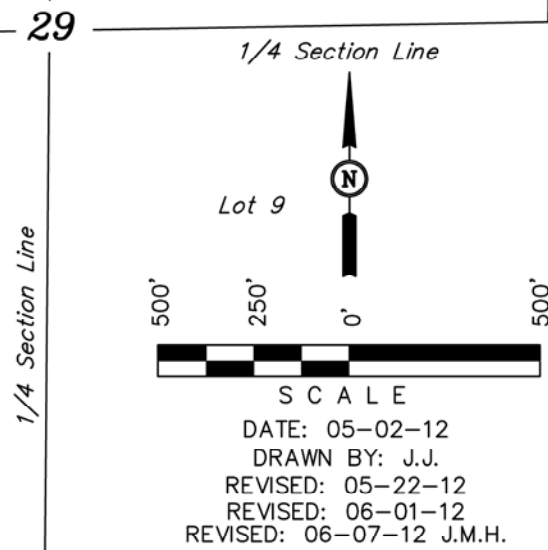


SWEPI LP
LOCATION DRAWING FOR
HAMILTON #1-29 & HAMILTON #2-29
SECTION 29, T5N, R91W, 6th P.M.
TRACT 61

FIGURE #5



LINE TABLE			
LINE	DESCRIPTION	DIRECTION	LENGTH
L1	To Creek	S26°E	406'
L2	To Building	N55°E	691'
L3	To Highway 13	N67°W	423'
L4	To Railroad	N40°W	4.03 MI.
L5	To Power Line	N52°W	1191'
L6	To Property Line	S89°E	330'

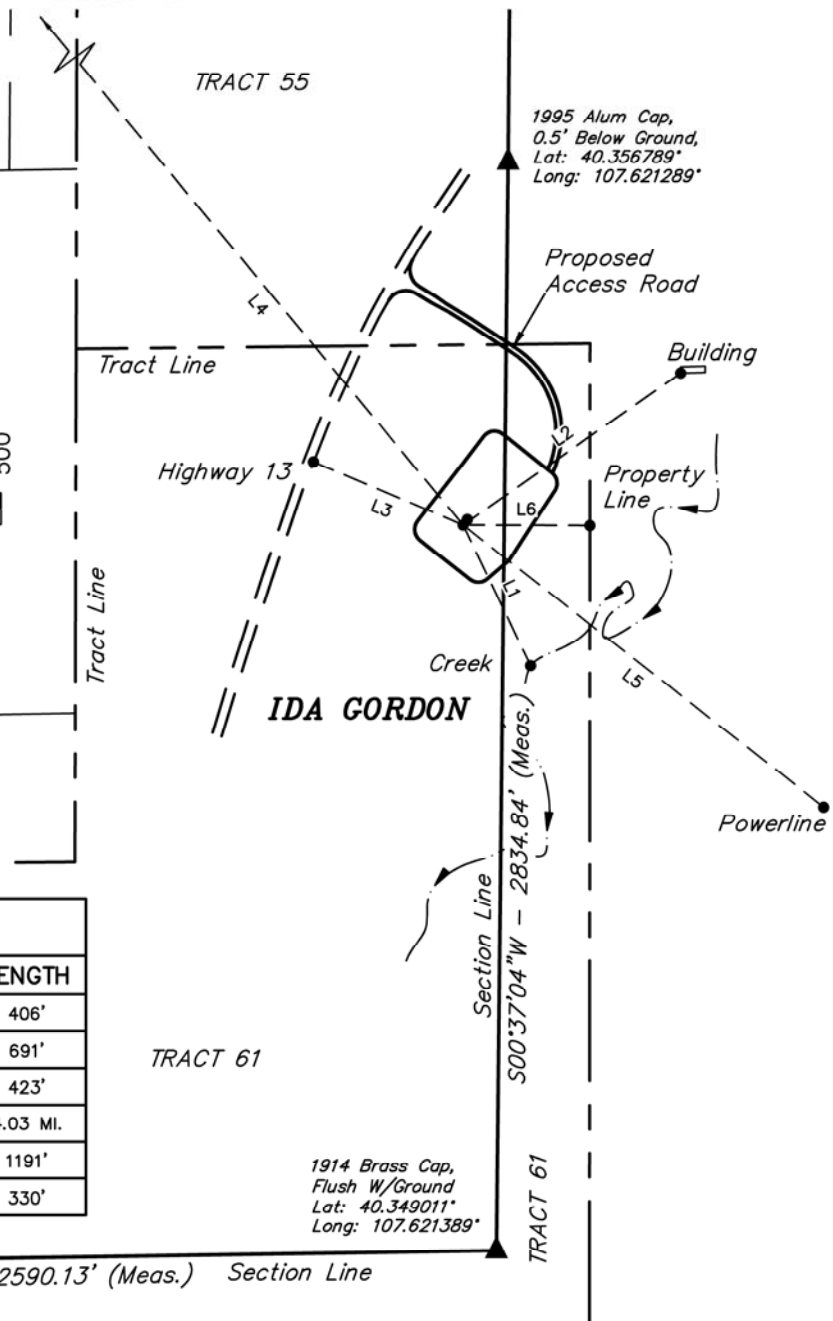

PLANT COMMUNITY

☐ DISTURBED GRASSLAND

☐ NATIVE GRASSLAND

☐ SHRUB LAND

☐ PLAINS RIPARIAN

☐ MOUNTAIN RIPARIAN

☐ FOREST LAND

☐ WETLANDS AQUATIC

☐ ALPINE

☐ OTHER (Describe): _____

CURRENT LAND USE

CROP LAND: ☐ IRRIGATED ☐ DRY LAND ☐ IMPROVED PASTURE ☐ HAY MEADOW ☐ CRP

NON-CROP LAND: ☐ RANGELAND ☐ TIMBER ☐ RECREATIONAL ☐ OTHER (Describe) _____

SUBDIVIDED: ☐ INDUSTRIAL ☐ COMMERCIAL ☐ RESIDENTIAL _____

FUTURE LAND USE

CROP LAND: ☐ IRRIGATED ☐ DRY LAND ☐ IMPROVED PASTURE ☐ HAY MEADOW ☐ CRP

NON-CROP LAND: ☐ RANGELAND ☐ TIMBER ☐ RECREATIONAL ☐ OTHER (Describe) _____

SUBDIVIDED: ☐ INDUSTRIAL ☐ COMMERCIAL ☐ RESIDENTIAL _____

SWEPI LP

ADDENDUM TO LEGAL PLAT FOR HAMILTON #1-29 & HAMILTON #2-29 SECTION 29, T5N, R91W, 6th P.M. TRACT 61

SCALE: 1" = 200'
DATE: 05-02-12
DRAWN BY: J.J.
REVISED: 06-01-12
REV: 06-07-12 J.M.H

