




Lat40°, Inc. 1635 Foxtrail Drive, Suite 325 Loveland, CO 970-776-3321

CUT & FILL DIAGRAM

DUNE RIDGE STATE 32-2

SECTION: 32
TOWNSHIP: 7N
RANGE: 52W

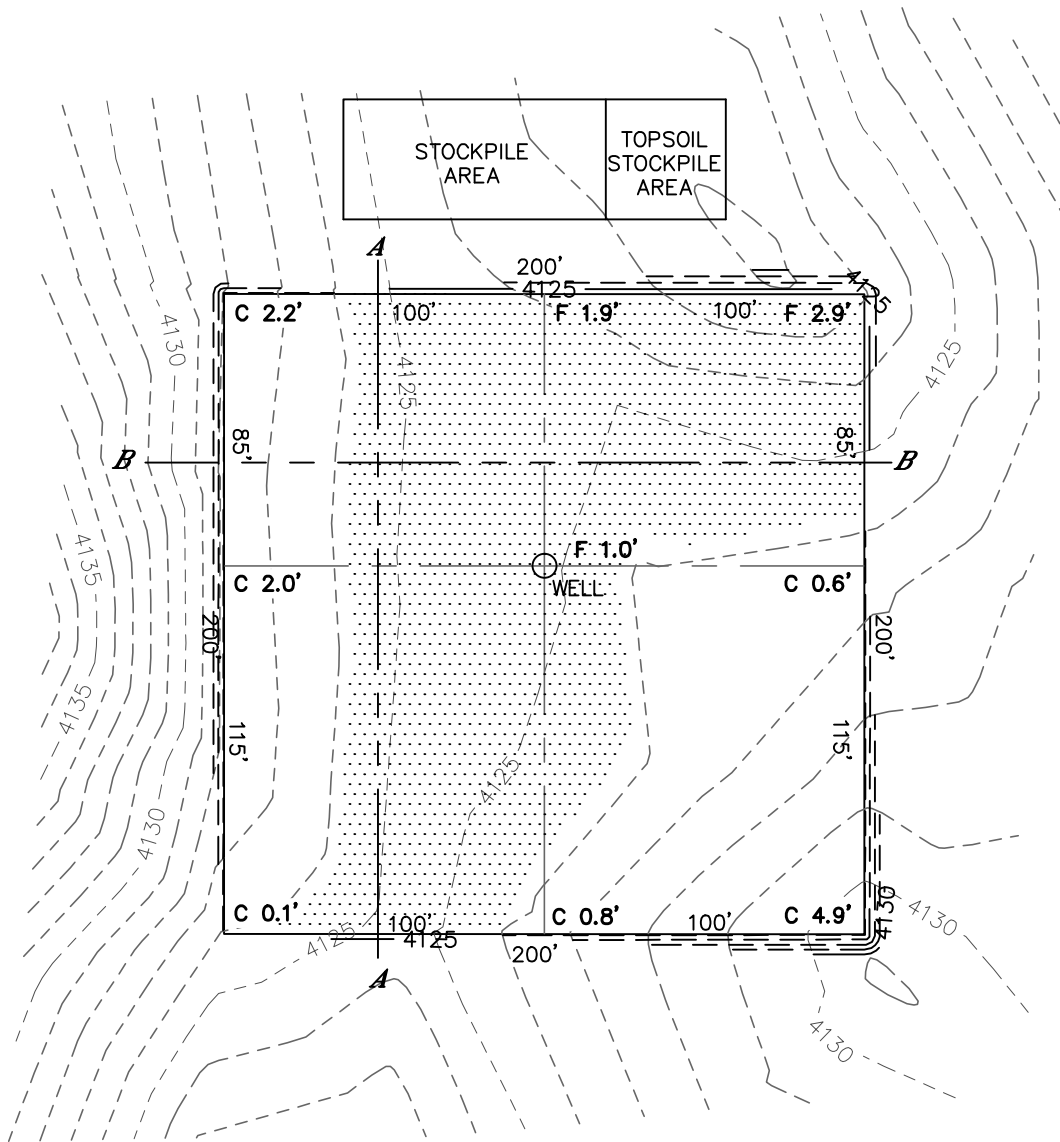

OPERATOR: OVERLAND RESOURCES, LLC.

LOCATION: 665' FNL, 563' FEL

EXISTING ELEV=4124.8'

PROPOSED ELEV=4125.8'

DISTURBANCE= 0.9 ACRES

ESTIMATED EARTHWORK:

TOPSOIL= 1585 CY

CUT= 853 CY

FILL= 843 CY

STOCKPILE:


EXCESS= 10 CY

NOTE:

- 1) Ground elevations are based on an observed GPS elevation (NAVD 1988 DATUM).
- 2) No allowance has been made for soil expansion or compaction
- 3) Proposed elevation does not account for top soil removal.
- 4) Top soil volume assumes 12" depth across entire location.
- 5) Fill slopes 2:1
- 6) Cut slopes 1.5:1

LEGEND

EX. CONTOUR	---
PRO. CONTOUR	---
FILL AREA	

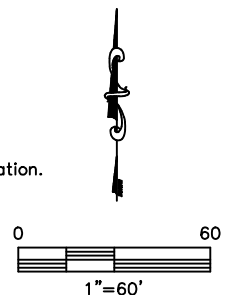


DATE: 8/8/2012
PROJECT#: 2012092



CROSS SECTION DIAGRAM

DUNE RIDGE STATE 32-2

SECTION: 32
TOWNSHIP: 7N
RANGE: 52W

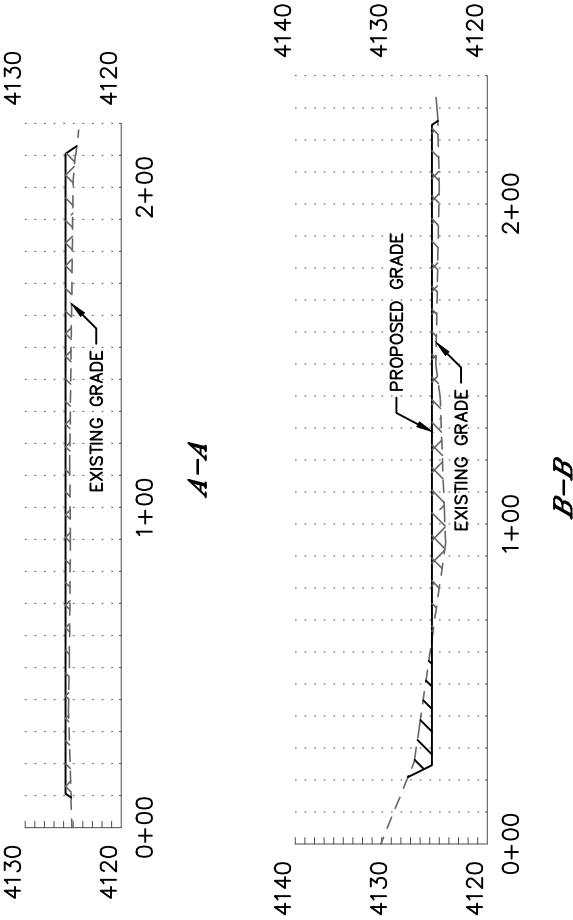

HORIZONTAL SCALE: 1"=60', VERTICAL SCALE: 1"=20'