




Lat40°, Inc. 1635 Foxtrail Drive, Suite 325 Loveland, CO 970-776-3321

# PRODUCTION FACILITY LOCATION DRAWING

NORTH PLATTE H-35 PAD

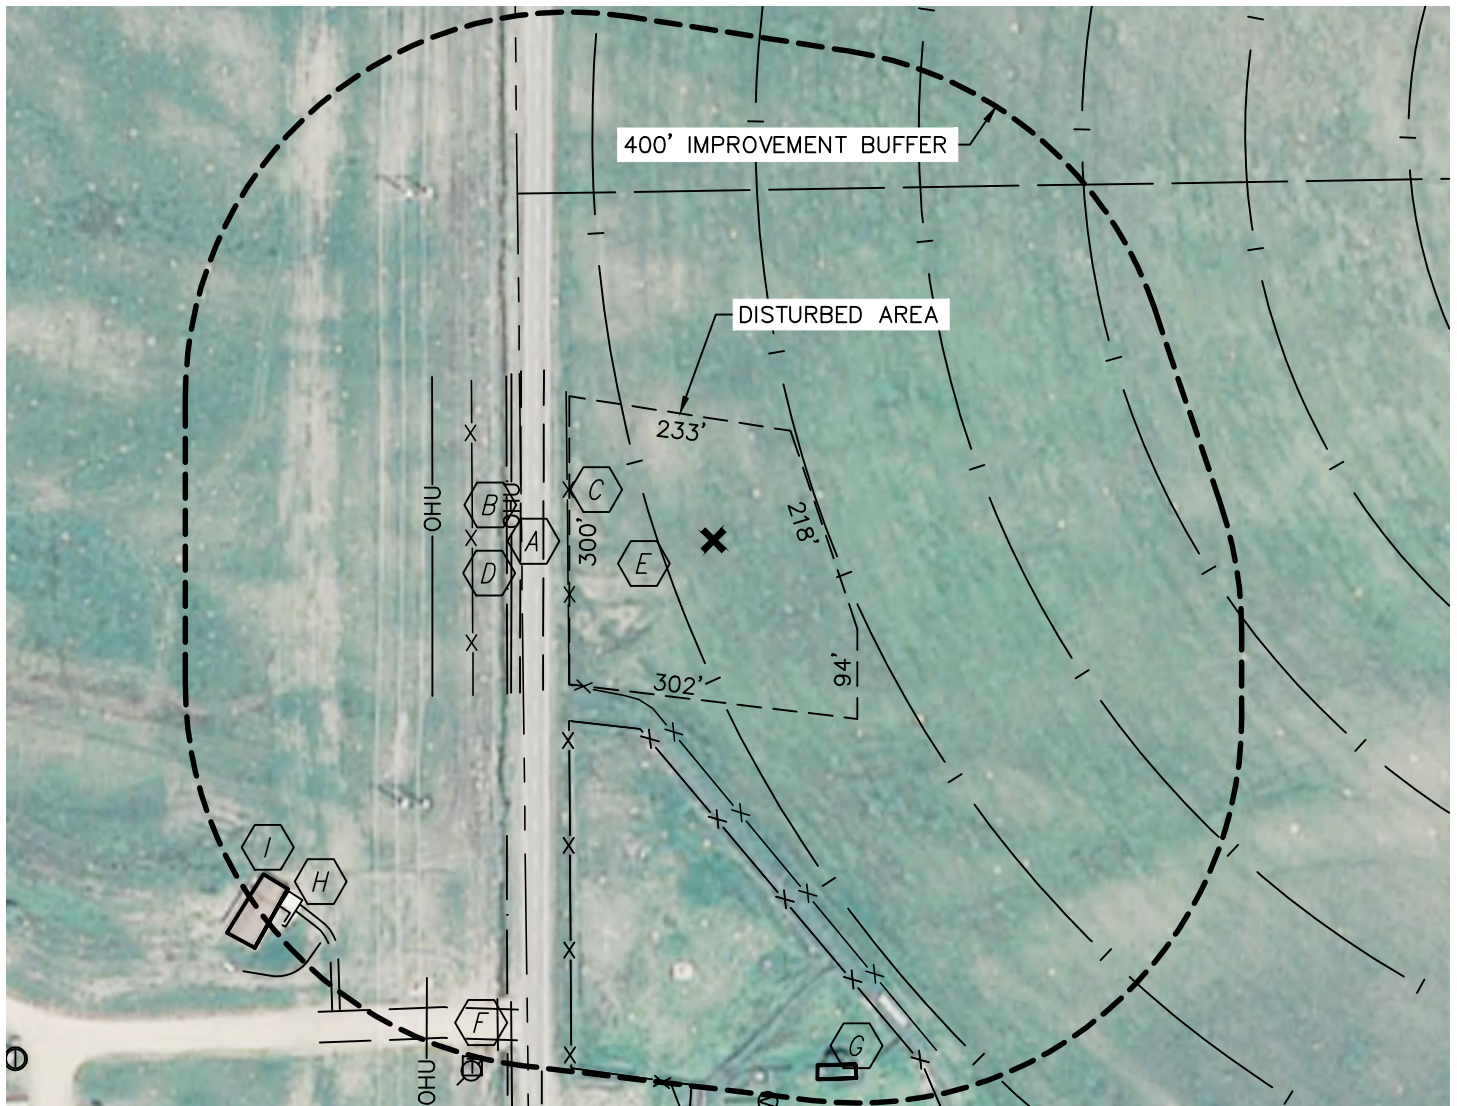



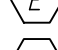
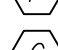
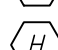
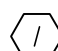

SECTION: 35  
TOWNSHIP: 5N  
RANGE: 63W




## REFERENCE POINT LOCATION:

LATITUDE: 40.35857°N  
LONGITUDE: 104.41195°W  
ELEV: 4532'  
PDOP: 1.4  
DATE: 7/18/12  
OPERATOR: WYATT HALL  
1/41/4: SW1/4NW1/4  
FNL: 1672'  
FWL: 200'  
DISTANCE TO WELL: 1294'  
ASSOCIATED NEW WELLS:  
NORTH PLATTE 13-35  
14-35, 23-35, 24-35  
ASSOCIATED EXISTING WELLS:  
NONE


## IMPROVEMENTS:

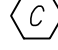-  PUBLIC ROAD (CR 69) 177' W
-  OVERHEAD UTILITY 211' & 293' W
-  FENCE 152' & 251' W, 183', 211' & 565' SW
-  DITCH 215' W
-  PIVOT TRACK 55' SW, 115', 285' & 455' NE
-  FIELD ROAD 544' SW
-  OUTBUILDING 557' SE
-  CONCRETE SLAB 569' SW
-  DWELLING 573' SW

## LEGEND

 - REFERENCE POINT  
ALL DISTANCES ARE APPROXIMATE.

NEAREST: BUILDING 557' SE,  
PUBLIC ROAD (CR 69) 177' W, ABOVE GROUND UTILITY 211' W,  
RAILROAD 5280+, PROPERTY LINE 200' W

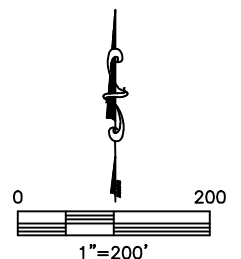

DATE: rev 7/19/12  
PROJECT#: 2011338