


# MULTI-WELL PLAN

WELLS RANCH STATE USX AA16-64-1HNL PAD

THIS MAP DOES NOT REPRESENT A BOUNDARY SURVEY

SECTION: 14  
TOWNSHIP: 6N  
RANGE: 63W

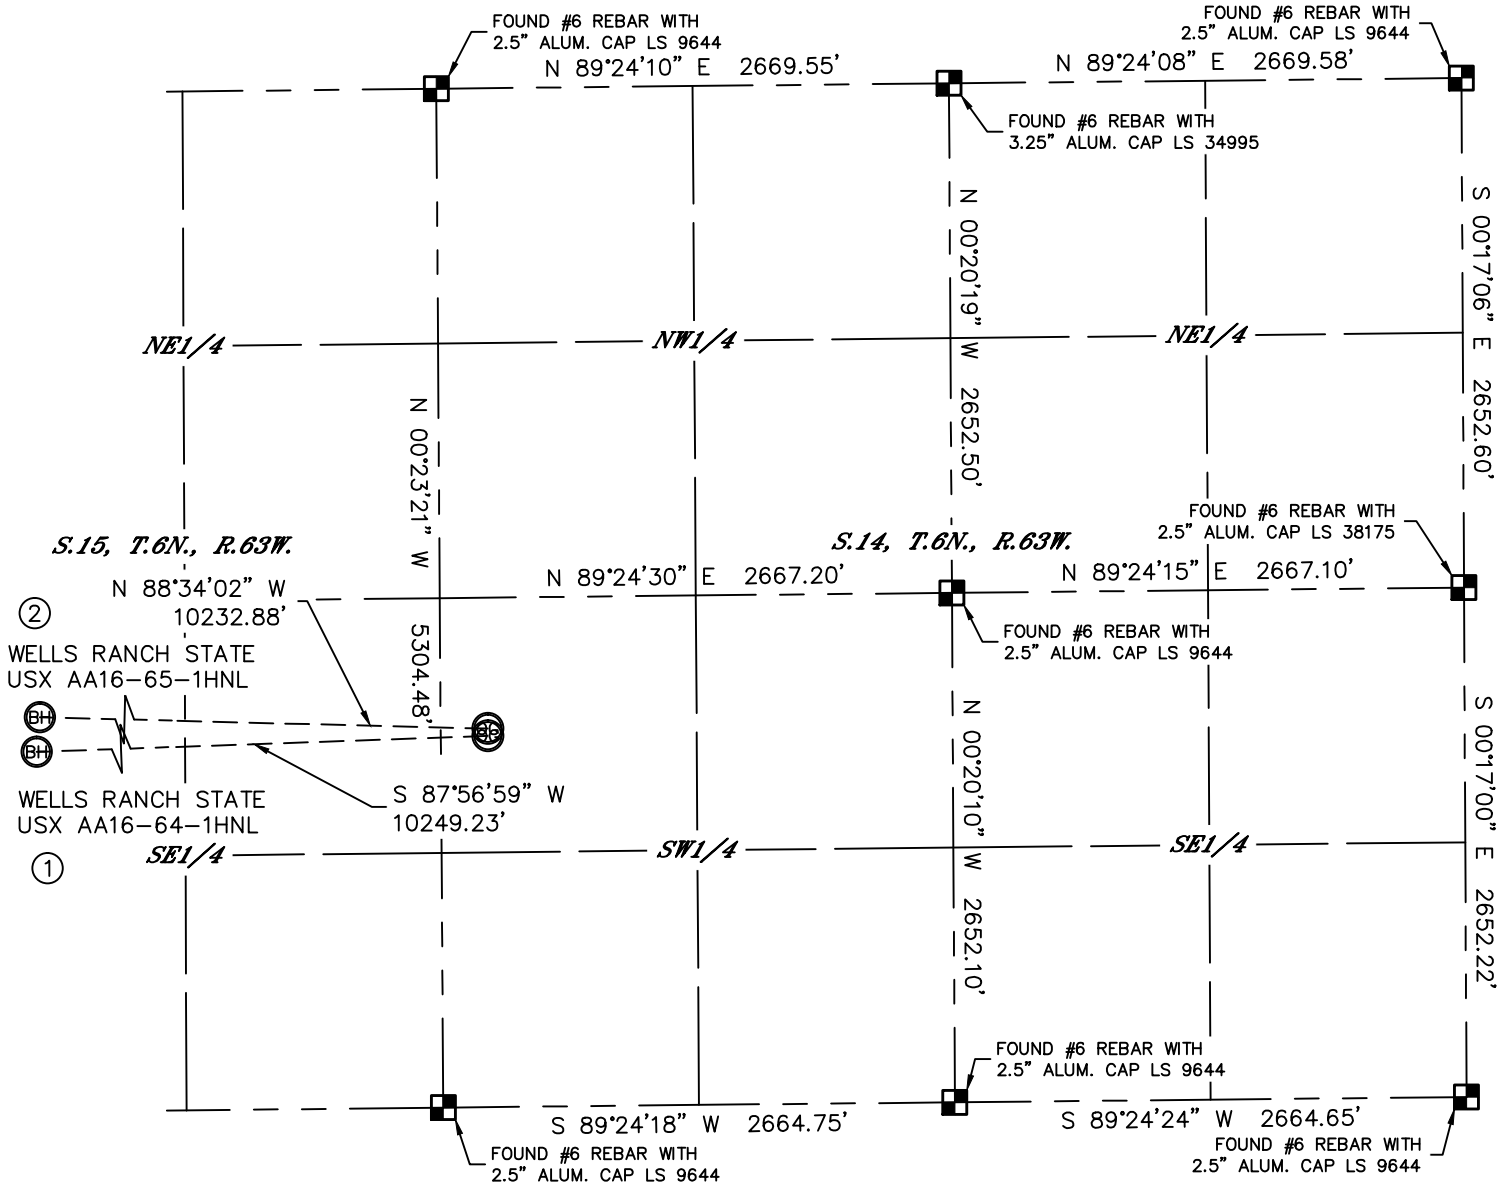

①

—BOTTOM HOLE—  
WELLS RANCH STATE  
USX AA16-64-1HNL  
1650' FSL  
535' FWL  
LAT: 40.48395°N  
LONG: 104.44940°W

②

—BOTTOM HOLE—  
WELLS RANCH STATE  
USX AA16-65-1HNL  
2310' FSL  
535' FWL  
LAT: 40.48576°N  
LONG: 104.44933°W


## LEGEND



= ALIQUOT MONUMENT AS DESCRIBED



= CALCULATED POSITION

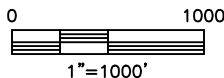

**SHEET 1 OF 3**


DATE: rev 8/27/2012  
PROJECT#: 2012075

# MULTI-WELL PLAN

WELLS RANCH STATE USX AA16-64-1HNL PAD

THIS MAP DOES NOT REPRESENT A BOUNDARY SURVEY

SECTION: 14  
TOWNSHIP: 6N  
RANGE: 63W

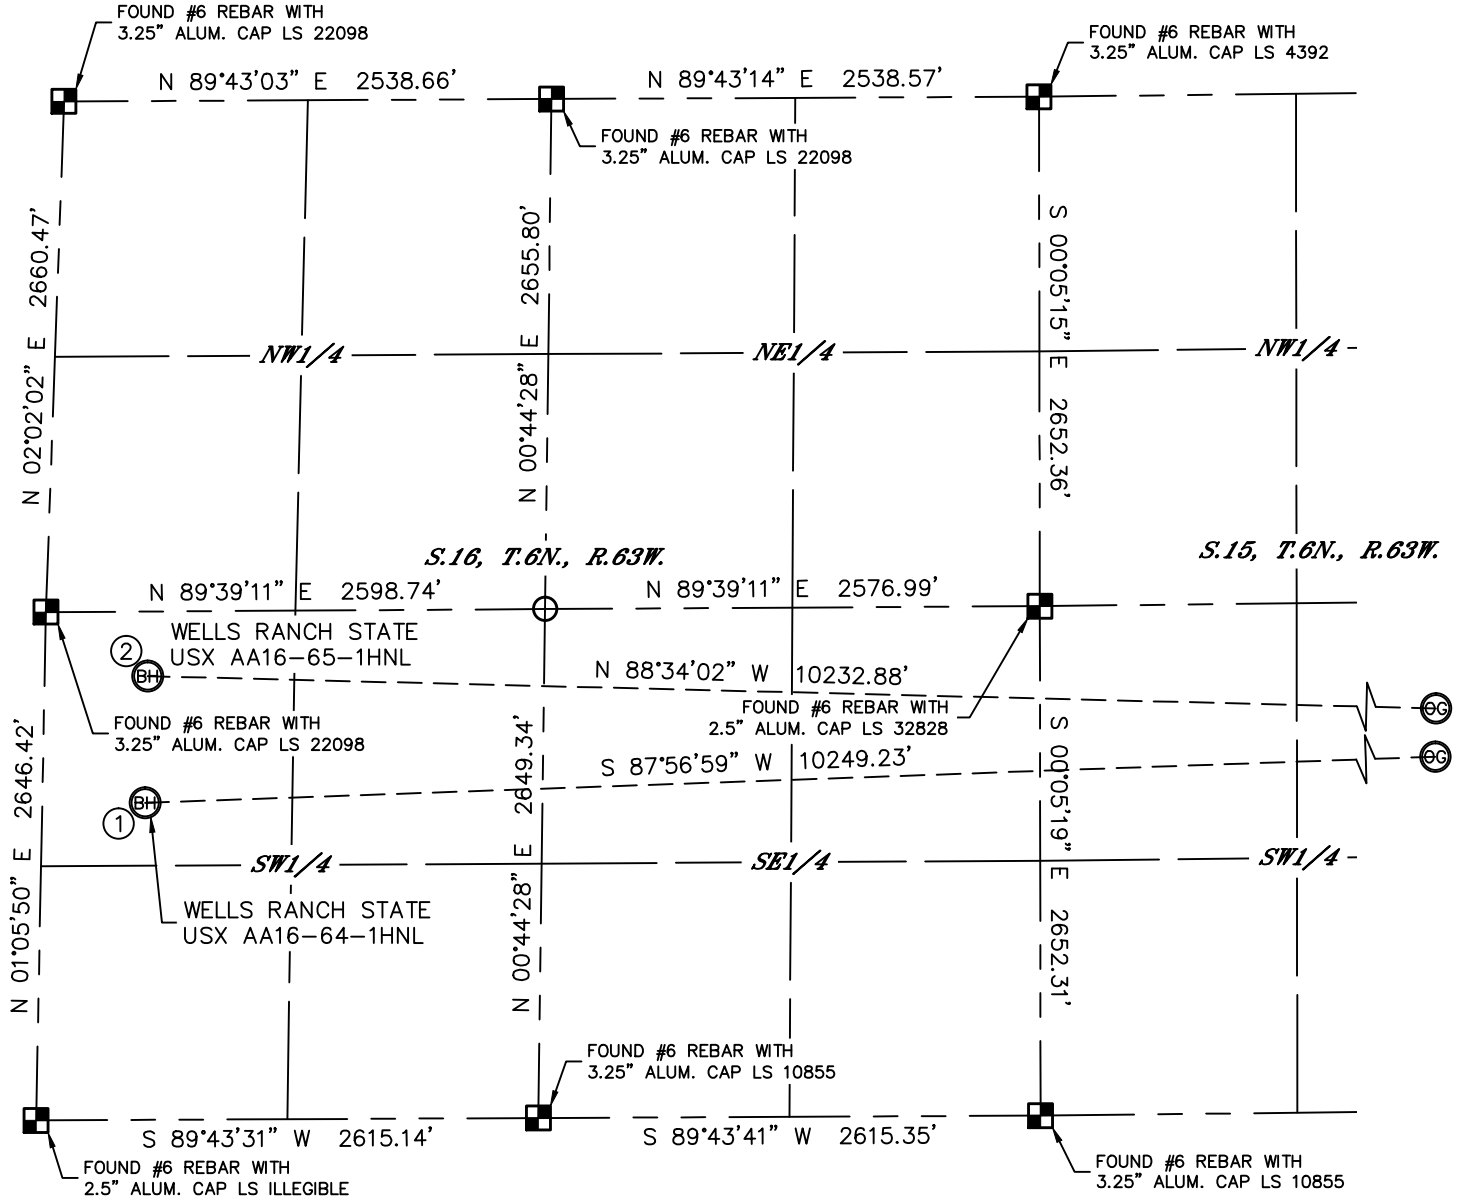

①


-BOTTOM HOLE-  
WELLS RANCH STATE  
USX AA16-64-1HNL  
1650' FSL  
535' FWL  
LAT: 40.48395°N  
LONG: 104.44940°W

②

-BOTTOM HOLE-  
WELLS RANCH STATE  
USX AA16-65-1HNL  
2310' FSL  
535' FWL  
LAT: 40.48576°N  
LONG: 104.44933°W

## LEGEND

- = ALIQUOT MONUMENT AS DESCRIBED
- = CALCULATED POSITION

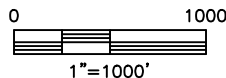

**SHEET 2 OF 3**

DATE: rev 8/27/2012  
PROJECT#: 2012075

## MULTI-WELL PLAN

WELLS RANCH STATE USX AA16-64-1HNL PAD

SECTION: 14  
TOWNSHIP: 6N  
RANGE: 63W



0 200  
1"=200'

***SHEET 3 OF 3***

DATE: rev 8/27/2012  
PROJECT#: 2012075