



SECTION 35
SECTION 36

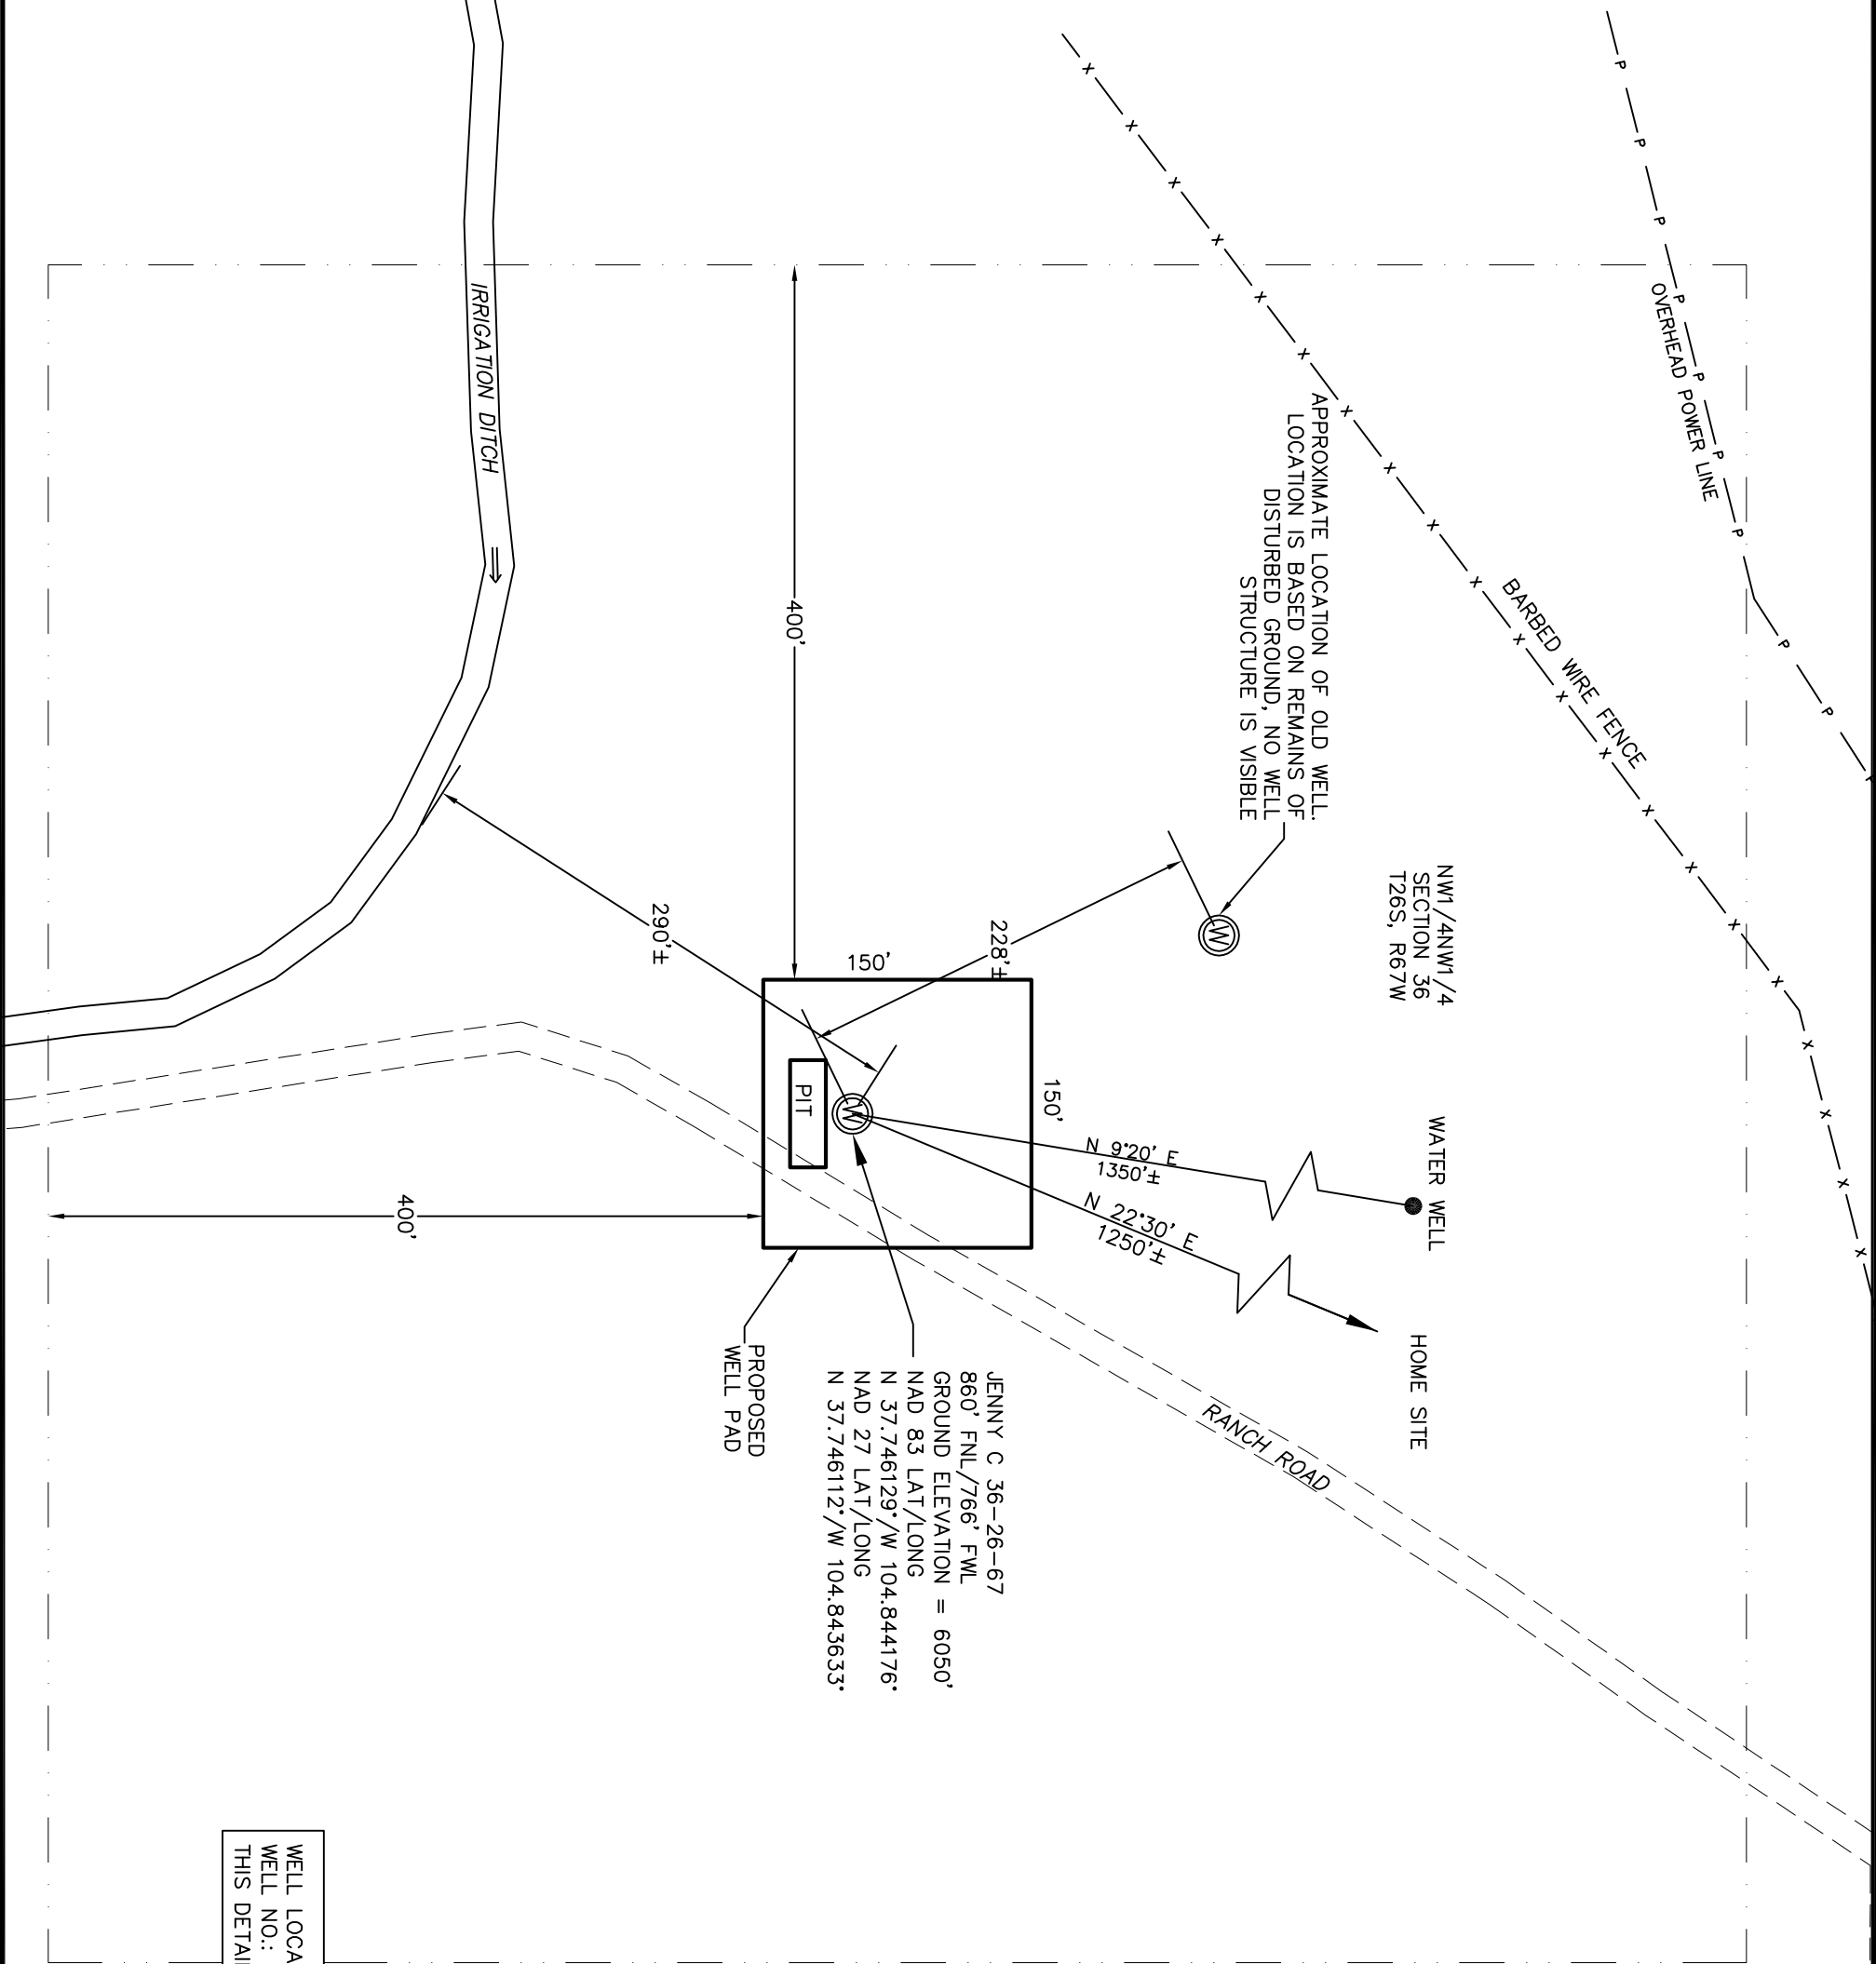

SCALE 1" = 100'
0 50 100

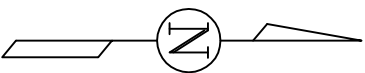

WELL LOCATION FOR: ENERGY OIL AND GAS
WELL NO.: JENNY C 36-26-67
THIS DETAIL ATTACHED TO THE WELL PLAT OF THE ABOVE WELL