


OXY USA INC. Downhole Schematic

Well Name: Rowe A-1 API: 05-011-06100

DATE: 09/03/2012 **AUTHOR:** D.Berg/K. Andrews

LOCATION: 990' FNL & 990' FEL of Section 25 Township 21S Range 48W, Bent Co., Colorado

GL: 3801'
KB: ?'

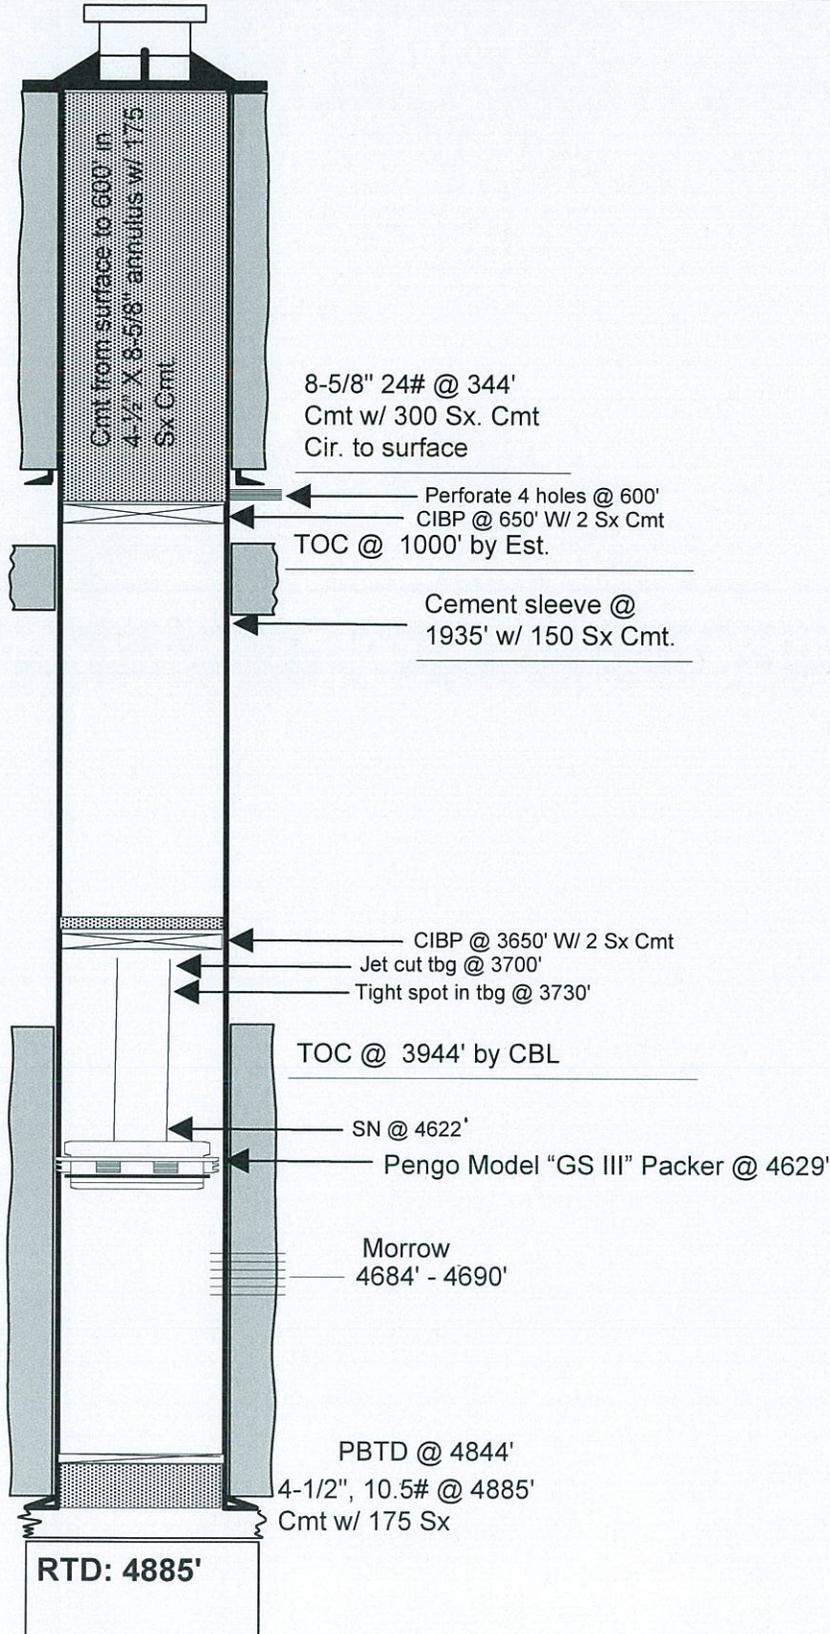

Notes:

Stone Corral: 1868'.
Cherokee 4045'.
Atoka 4326'.
Morrow 4538'.
M-1 Sandstone 4680'.
Suspect hole in tbg @ unknown
depth. Suspect hole in csg @
unknown depth. Also suspect
collapsed tbg.

PROPOSED PLUGGING