

NOBLE ENERGY INC.
 LILLI UNIT 14-04
 SESW 4-8N-58W
 660' FSL & 1980' FWL
 Weld County, Colorado
 Wattenberg
CURRENT WELLBORE SCHEMATIC
 with PROPOSED P&A
 9/7/2012

API: 05-123-13338
 COGCC #


GL Elev: 4745
 KB Elev: 4760

Spud Date: 1/31/1987

Surface Casing :
 8 5/8" 24# @ 167'
 Cement: 130 sx
 TOC: surface

TOC @ 5774'

Production Casing :
 4 1/2" 10.50# @ 6496'
 Cement: 185 sx
 TD: 2/5/1987

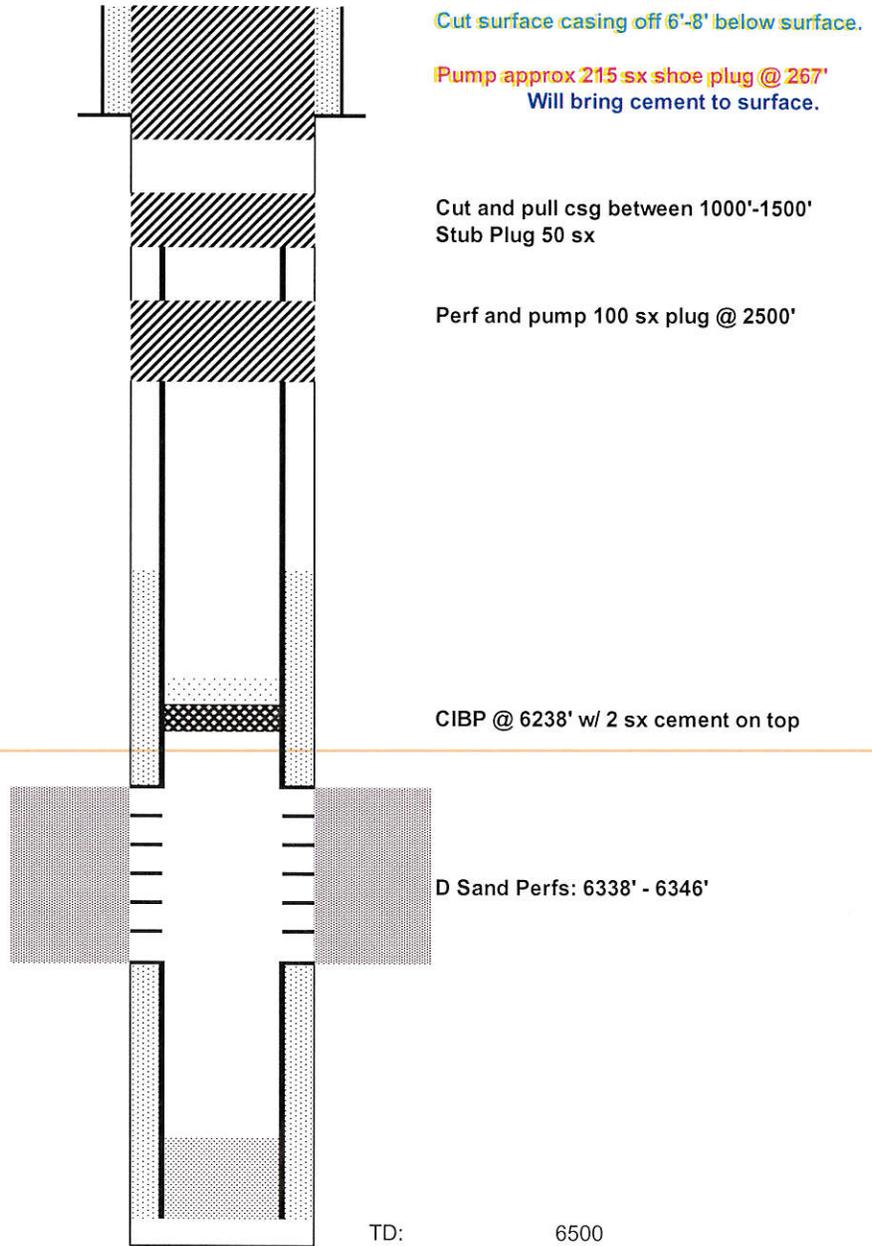

Cut surface casing off 6'-8' below surface.

Pump approx 215 sx shoe plug @ 267'
 Will bring cement to surface.

Cut and pull csg between 1000'-1500'
 Stub Plug 50 sx

Perf and pump 100 sx plug @ 2500'

CIBP @ 6238' w/ 2 sx cement on top

D Sand Perfs: 6338' - 6346'

TD: 6500