

T5S, R96W, 6th P.M.

Encana OIL & GAS (USA) INC.


Well location, WF04C-30 125 596 (SURFACE LOCATION), located as shown in Lot 4 (Tract 37) of Section 25, T5S, R96W, 6th P.M., Garfield County, Colorado.

BASIS OF ELEVATION

SPOT ELEVATION AT THE NORTHWEST CORNER OF SECTION 30, T5S, R95W, 6th P.M. TAKEN FROM THE FORKED GULCH QUADRANGLE, COLORADO, GARFIELD COUNTY, 7.5 MINUTE SERIES (TOPOGRAPHICAL MAP) PUBLISHED BY THE UNITED STATES DEPARTMENT OF THE INTERIOR, GEOLOGICAL SURVEY. SAID ELEVATION IS MARKED AS BEING 5966 FEET.

BASIS OF BEARINGS

BASIS OF BEARINGS IS A G.P.S. OBSERVATION.

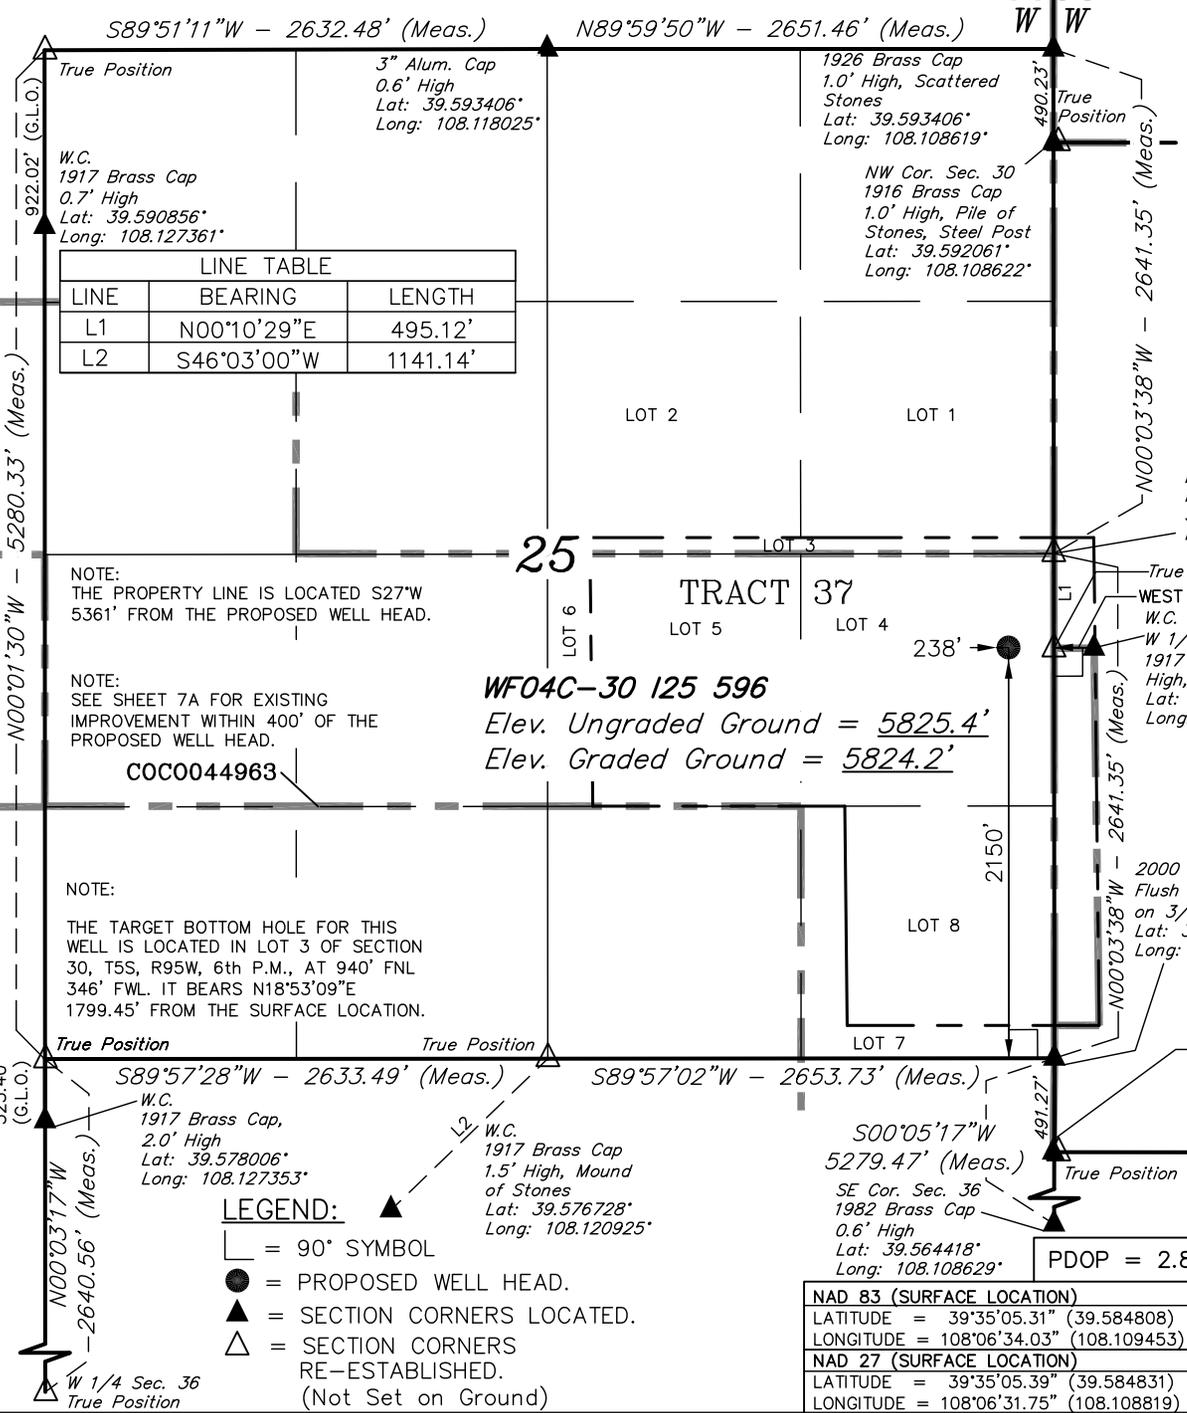

LINE TABLE		
LINE	BEARING	LENGTH
L1	N00°10'29"E	495.12'
L2	S46°03'00"W	1141.14'


NOTE:
THE PROPERTY LINE IS LOCATED S27°W
5361' FROM THE PROPOSED WELL HEAD.

NOTE:
SEE SHEET 7A FOR EXISTING
IMPROVEMENT WITHIN 400' OF THE
PROPOSED WELL HEAD.

NOTE:
THE TARGET BOTTOM HOLE FOR THIS
WELL IS LOCATED IN LOT 3 OF SECTION
30, T5S, R95W, 6th P.M., AT 940' FNL
346' FWL. IT BEARS N18°53'09"E
1799.45' FROM THE SURFACE LOCATION.

- LEGEND:**
- └─┘ = 90° SYMBOL
 - = PROPOSED WELL HEAD.
 - ▲ = SECTION CORNERS LOCATED.
 - △ = SECTION CORNERS RE-ESTABLISHED. (Not Set on Ground)

Sheet 1c of 10

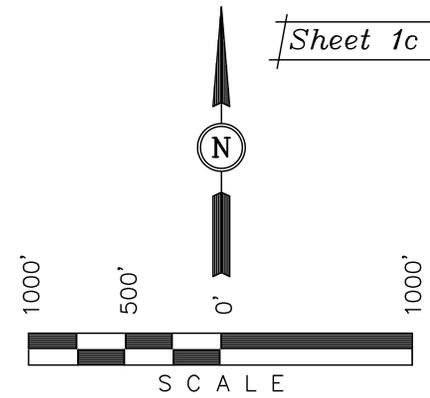

CERTIFICATE

THIS IS TO CERTIFY THAT THE ABOVE PLAT WAS PREPARED AND LOCATION AS SHOWN WAS STAKED ON THE GROUND FROM FIELD NOTES OF ACTUAL SURVEYS MADE BY ME OR UNDER MY SUPERVISION AND THAT THE SAME ARE TRUE AND CORRECT TO THE BEST OF MY KNOWLEDGE AND BELIEF.



<p>UINTAH ENGINEERING & LAND SURVEYING 85 SOUTH 200 EAST - VERNAL, UTAH 84078 (435) 789-1017</p>		
SCALE 1" = 1000'	DATE SURVEYED: 11-08-11	DATE DRAWN: 03-02-12
PARTY B.J. T.M. C.A.G.	REFERENCES G.L.O. PLAT	
WEATHER COLD	FILE Encana OIL & GAS (USA) INC.	

NAD 83 (SURFACE LOCATION)
LATITUDE = 39°35'05.31" (39.584808)
LONGITUDE = 108°06'34.03" (108.109453)
NAD 27 (SURFACE LOCATION)
LATITUDE = 39°35'05.39" (39.584831)
LONGITUDE = 108°06'31.75" (108.108819)

PDOP = 2.8

REV: 05-14-12

Encana OIL & GAS (USA) INC.

Well location, WF04C-30 I25 596 (TARGET BOTTOM HOLE), located as shown in Lot 3 of Section 30, T5S, R95W, 6th P.M., Garfield County, Colorado.

BASIS OF ELEVATION

SPOT ELEVATION AT THE NORTHWEST CORNER OF SECTION 30, T5S, R95W, 6th P.M. TAKEN FROM THE FORKED GULCH QUADRANGLE, COLORADO, GARFIELD COUNTY, 7.5 MINUTE SERIES (TOPOGRAPHICAL MAP) PUBLISHED BY THE UNITED STATES DEPARTMENT OF THE INTERIOR, GEOLOGICAL SURVEY. SAID ELEVATION IS MARKED AS BEING 5966 FEET.


BASIS OF BEARINGS

BASIS OF BEARINGS IS A G.P.S. OBSERVATION.

NOTE:

THE PROPOSED BOTTOM HOLE BEARS N18°53'09"E 1799.45' FROM THE PROPOSED WELL HEAD WHICH IS LOCATED IN LOT 4 (TRACT 37) OF SECTION 25, T5S, R96W, 6th P.M., AT 2150' FSL 238' FEL.

Sheet 1d of 10

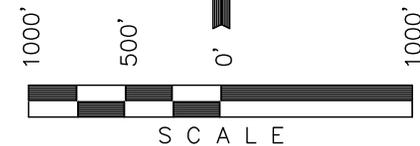

CERTIFICATE


THIS IS TO CERTIFY THAT THE ABOVE PLAT WAS PREPARED AND LOCATION AS SHOWN WAS STAKED ON THE GROUND FROM FIELD NOTES OF ACTUAL SURVEYS MADE BY ME OR UNDER MY SUPERVISION AND THAT THE SAME ARE TRUE AND CORRECT TO THE BEST OF MY KNOWLEDGE AND BELIEF.

REGISTERED LAND SURVEYOR
REGISTRATION NO. 17492
STATE OF COLORADO
05-14-12

W.C. 1916 Brass Cap 1.5' High
Lat: 39.575816°
Long: 108.087371°
REV: 05-14-12

UINTAH ENGINEERING & LAND SURVEYING
85 SOUTH 200 EAST - VERNAL, UTAH 84078
(435) 789-1017

SCALE 1" = 1000'	DATE SURVEYED: 11-08-11	DATE DRAWN: 03-02-12
PARTY B.J. T.M. C.A.G.	REFERENCES G.L.O. PLAT	
WEATHER COLD	FILE Encana OIL & GAS (USA) INC.	

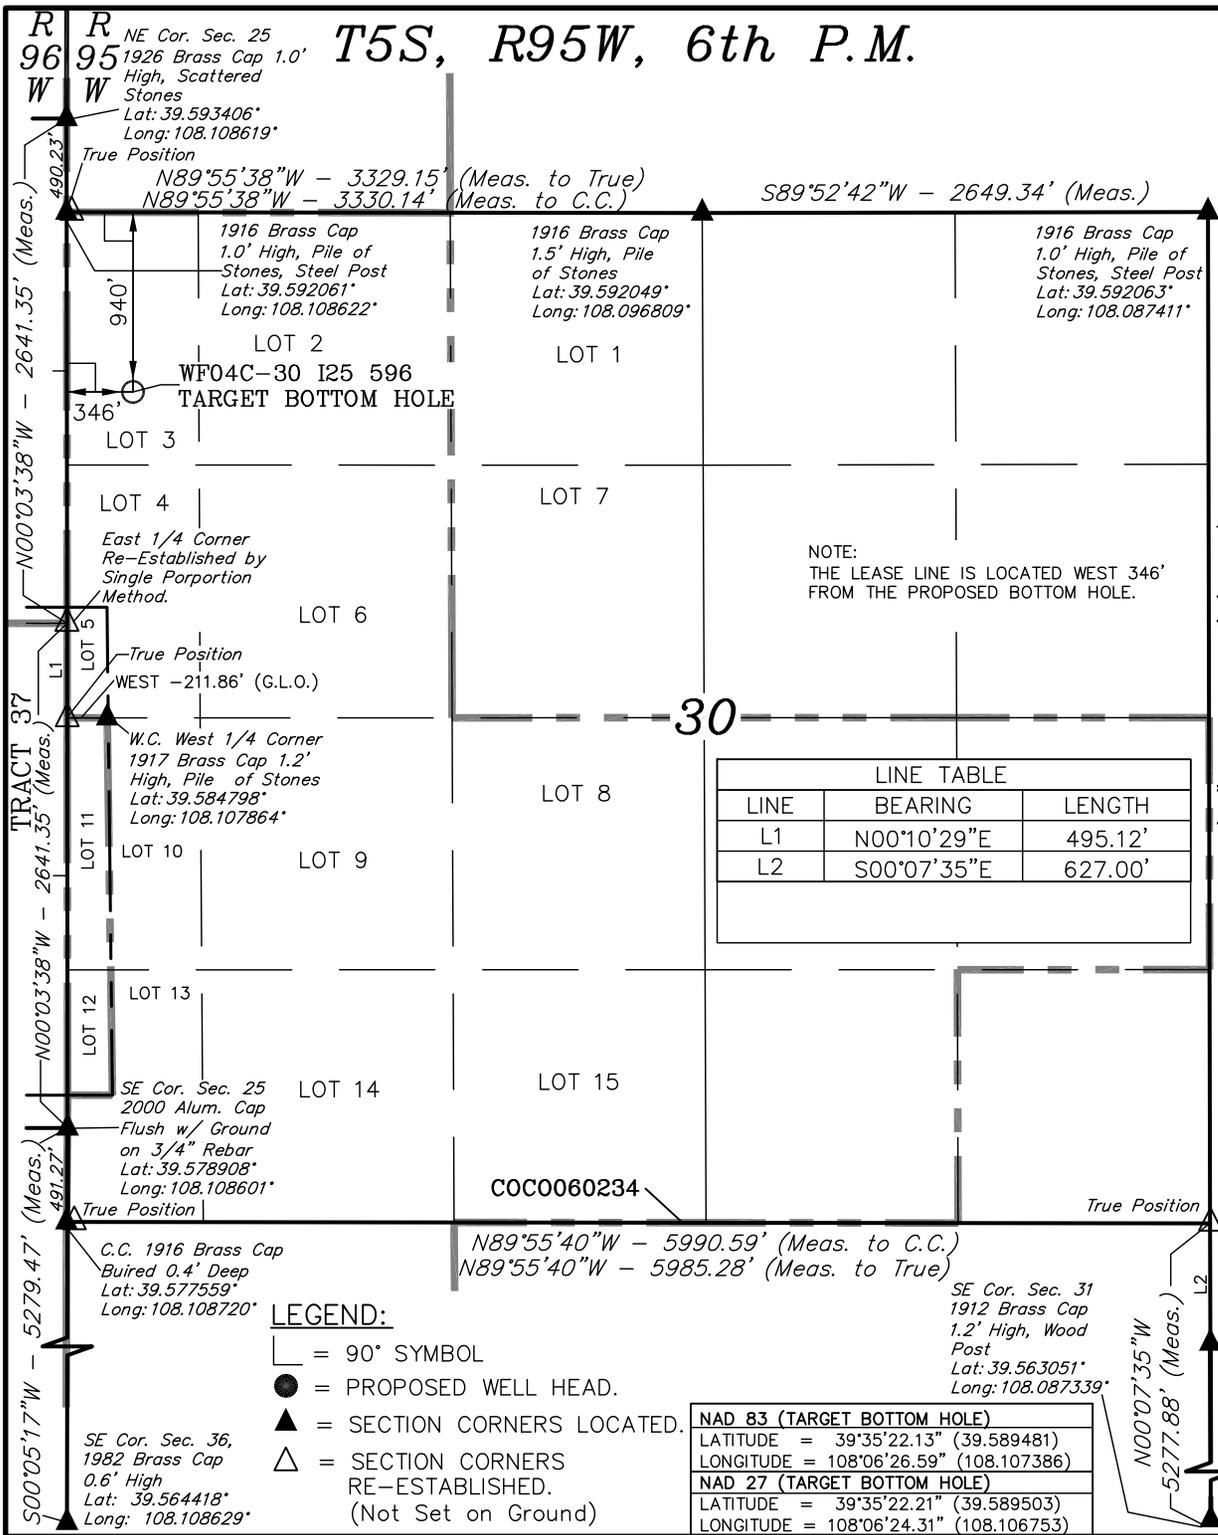

T5S, R95W, 6th P.M.

R 96
W W
NE Cor. Sec. 25
1926 Brass Cap 1.0'
High, Scattered
Stones
Lat: 39.593406°
Long: 108.108619°
True Position
N89°55'38"W - 3329.15' (Meas. to True)
N89°55'38"W - 3330.14' (Meas. to C.C.)
1916 Brass Cap
1.0' High, Pile of
Stones, Steel Post
Lat: 39.592061°
Long: 108.108622°
LOT 2
WF04C-30 I25 596
TARGET BOTTOM HOLE
LOT 3
LOT 4
East 1/4 Corner
Re-Established by
Single Porportion
Method.
LOT 5
True Position
WEST -211.86' (G.L.O.)
W.C. West 1/4 Corner
1917 Brass Cap 1.2'
High, Pile of Stones
Lat: 39.584798°
Long: 108.107864°
LOT 11
LOT 10
LOT 9
LOT 12
SE Cor. Sec. 25
2000 Alum. Cap
Flush w/ Ground
on 3/4" Rebar
Lat: 39.578908°
Long: 108.108601°
True Position
C.C. 1916 Brass Cap
Baired 0.4' Deep
Lat: 39.577559°
Long: 108.108720°
SE Cor. Sec. 36,
1982 Brass Cap
0.6' High
Lat: 39.564418°
Long: 108.108629°

490.23' (Meas.)
2641.35' (Meas.)
940'
346'
N00°03'38"W - 2641.35' (Meas.)
37
TRACT 37
N00°03'38"W - 2641.35' (Meas.)
N00°03'38"W - 2641.35' (Meas.)
491.27' (Meas.)
500°05'17"W - 5279.47' (Meas.)
1916 Brass Cap
1.5' High, Pile of
Stones, Steel Post
Lat: 39.592049°
Long: 108.096809°
1916 Brass Cap
1.0' High, Pile of
Stones, Steel Post
Lat: 39.592063°
Long: 108.087411°
NOTE:
THE LEASE LINE IS LOCATED WEST 346'
FROM THE PROPOSED BOTTOM HOLE.
30
30
N00°07'13"W - 5292.68' (Meas.)
L2
N00°07'35"W - 5277.88' (Meas.)
5279.47' (Meas.)