

# T5S, R96W, 6th P.M.

Encana OIL & GAS (USA) INC.

Well location, WF08C-25 125 596, located as shown in Lot 4 (Tract 37) of Section 25, T5S, R96W, 6th P.M., Garfield County, Colorado.

## BASIS OF ELEVATION

SPOT ELEVATION AT THE NORTHWEST CORNER OF SECTION 30, T5S, R95W, 6th P.M. TAKEN FROM THE FORKED GULCH QUADRANGLE, COLORADO, GARFIELD COUNTY, 7.5 MINUTE SERIES (TOPOGRAPHICAL MAP) PUBLISHED BY THE UNITED STATES DEPARTMENT OF THE INTERIOR, GEOLOGICAL SURVEY. SAID ELEVATION IS MARKED AS BEING 5966 FEET.

## BASIS OF BEARINGS

BASIS OF BEARINGS IS A G.P.S. OBSERVATION.

Sheet 1h of 10

### LEGEND:

- └ = 90° SYMBOL
- = PROPOSED WELL HEAD.
- ▲ = SECTION CORNERS LOCATED.
- △ = SECTION CORNERS RE-ESTABLISHED. (Not Set on Ground)



### CERTIFICATE

THIS IS TO CERTIFY THAT THE ABOVE PLAT WAS PREPARED AND LOCATION AS SHOWN WAS STAKED ON THE GROUND FROM FIELD NOTES OF ACTUAL SURVEYS MADE BY ME OR UNDER MY SUPERVISION AND THAT THE SAME ARE TRUE AND CORRECT TO THE BEST OF MY KNOWLEDGE AND BELIEF.


REGISTERED LAND SURVEYOR  
REGISTRATION NO. 17492  
STATE OF COLORADO  
05-14-12

LINE TABLE		
LINE	BEARING	LENGTH
L1	N00°10'29"E	495.12'
L2	S46°03'00"W	1141.14'

NAD 83 (TARGET BOTTOM HOLE)		NAD 83 (SURFACE LOCATION)	
LATITUDE = 39°35'18.06" (39.588350)	LATITUDE = 39°35'05.11" (39.584753)	LATITUDE = 39°35'05.11" (39.584753)	LATITUDE = 39°35'05.19" (39.584775)
LONGITUDE = 108°06'34.33" (108.109536)	LONGITUDE = 108°06'34.32" (108.109533)	LONGITUDE = 108°06'34.32" (108.109533)	LONGITUDE = 108°06'32.04" (108.108900)
NAD 27 (TARGET BOTTOM HOLE)		NAD 27 (SURFACE LOCATION)	
LATITUDE = 39°35'18.15" (39.5883750)	LATITUDE = 39°35'05.19" (39.584775)	LATITUDE = 39°35'05.19" (39.584775)	LATITUDE = 39°35'05.19" (39.584775)
LONGITUDE = 108°06'32.04" (108.108900)			

**UNTAH ENGINEERING & LAND SURVEYING**  
85 SOUTH 200 EAST - VERNAL, UTAH 84078  
(435) 789-1017

SCALE 1" = 1000'	DATE SURVEYED: 11-08-11	DATE DRAWN: 03-02-12
PARTY B.J. T.M. C.A.G.	REFERENCES G.L.O. PLAT	
WEATHER COLD	FILE Encana OIL & GAS (USA) INC.	

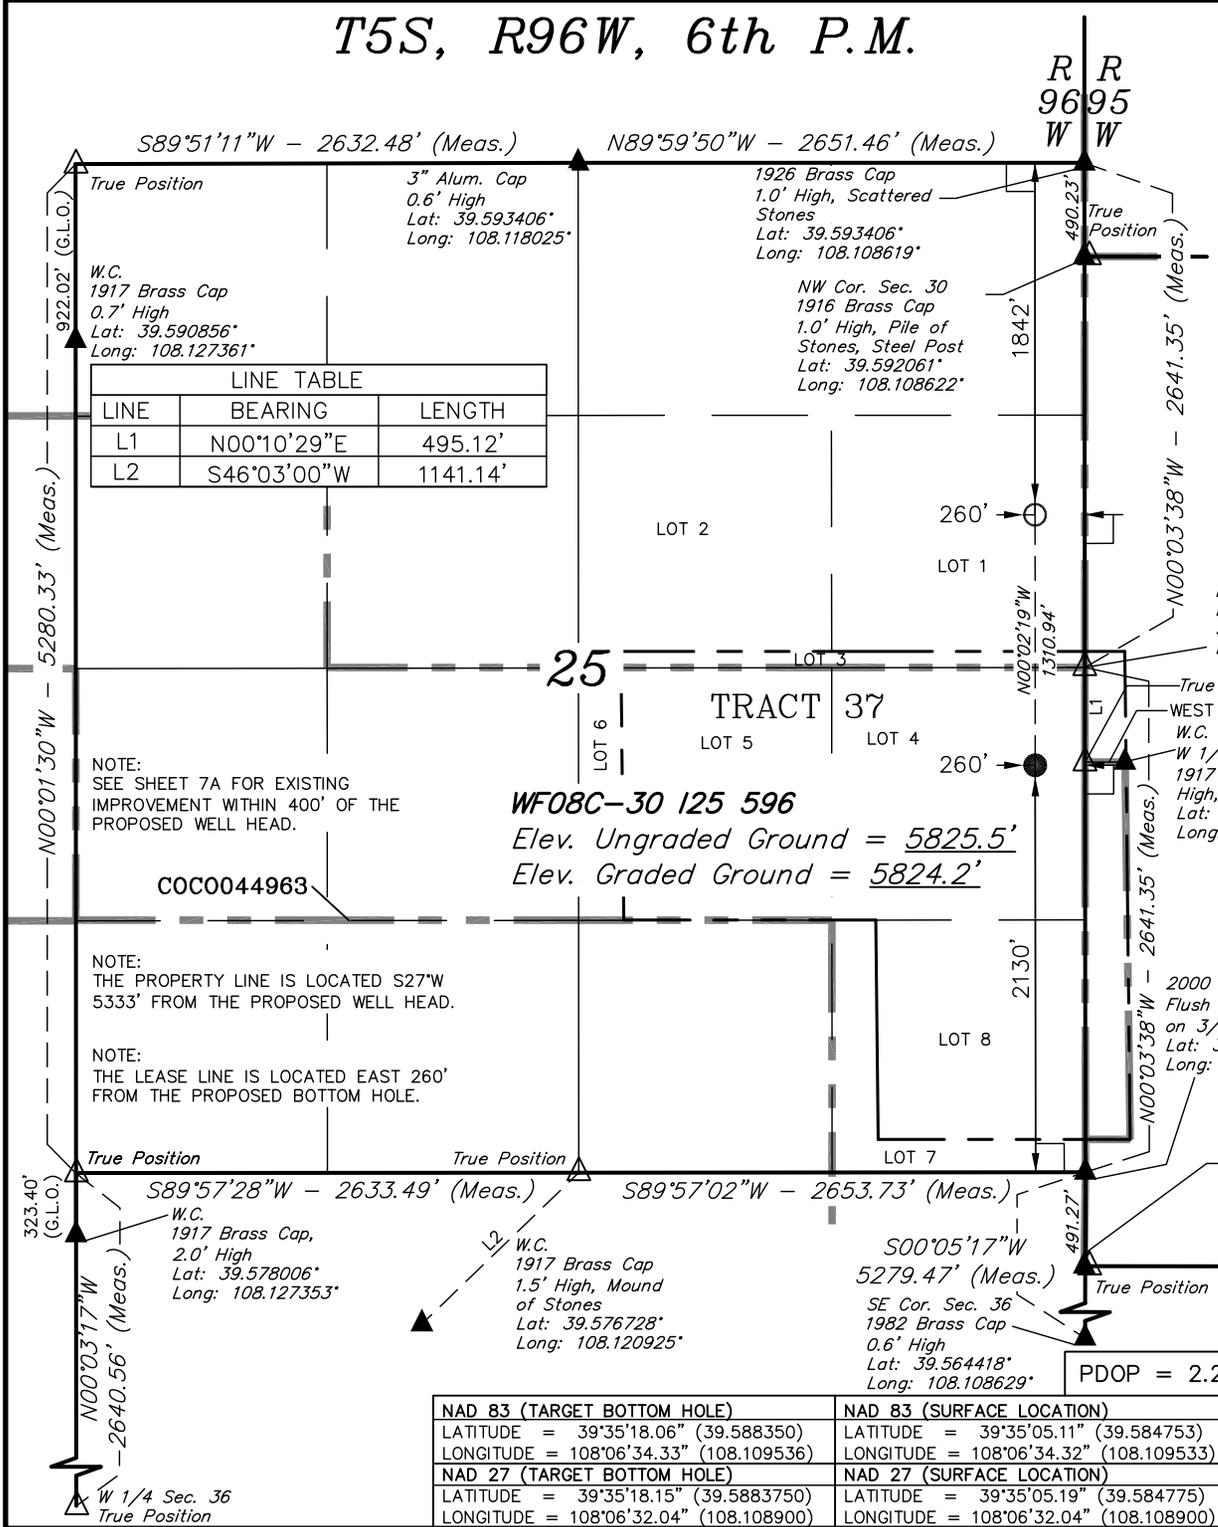

NOTE: SEE SHEET 7A FOR EXISTING IMPROVEMENT WITHIN 400' OF THE PROPOSED WELL HEAD.

NOTE: THE PROPERTY LINE IS LOCATED S27°W 5333' FROM THE PROPOSED WELL HEAD.

NOTE: THE LEASE LINE IS LOCATED EAST 260' FROM THE PROPOSED BOTTOM HOLE.

**WF08C-30 125 596**  
Elev. Ungraded Ground = 5825.5'  
Elev. Graded Ground = 5824.2'

PDOP = 2.2

REV: 05-14-12