


MULTI-WELL PLAN

WELLS RANCH STATE PC USX AA16-62-1HNL PAD

THIS MAP DOES NOT REPRESENT A BOUNDARY SURVEY

SECTION: 14
TOWNSHIP: 6N
RANGE: 63W

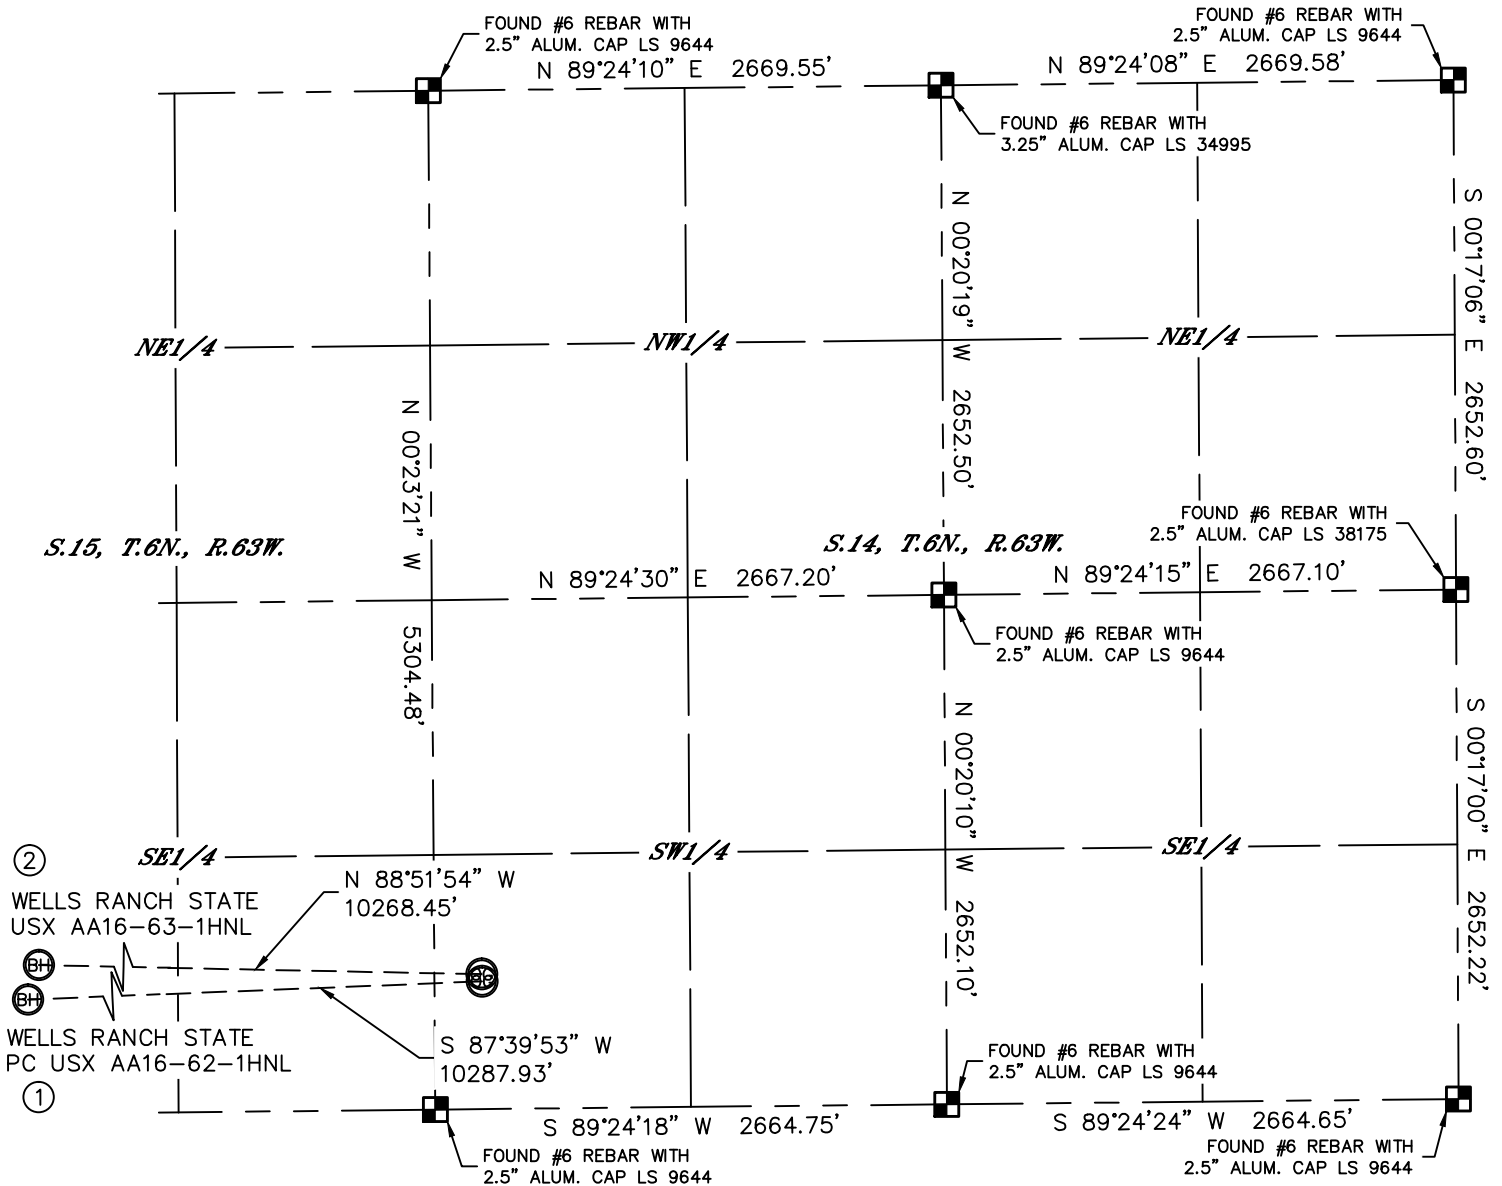

②

WELLS RANCH STATE
USX AA16-63-1HNL

①

WELLS RANCH STATE
PC USX AA16-62-1HNL

①

①

-BOTTOM HOLE-
WELLS RANCH STATE PC
USX AA16-62-1HNL
330' FSL
535' FWL
LAT: 40.48033°N
LONG: 104.44955°W

②

-BOTTOM HOLE-
WELLS RANCH STATE USX
AA16-63-1HNL
990' FSL
535' FWL
LAT: 40.48214°N
LONG: 104.44948°W


LEGEND



= ALIQUOT MONUMENT AS DESCRIBED



= CALCULATED POSITION

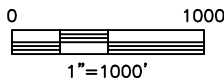

SHEET 1 OF 3


DATE: rev 8/27/2012
PROJECT#: 2012075

MULTI-WELL PLAN

WELLS RANCH STATE PC USX AA16-62-1HNL PAD

THIS MAP DOES NOT REPRESENT A BOUNDARY SURVEY

SECTION: 14
TOWNSHIP: 6N
RANGE: 63W

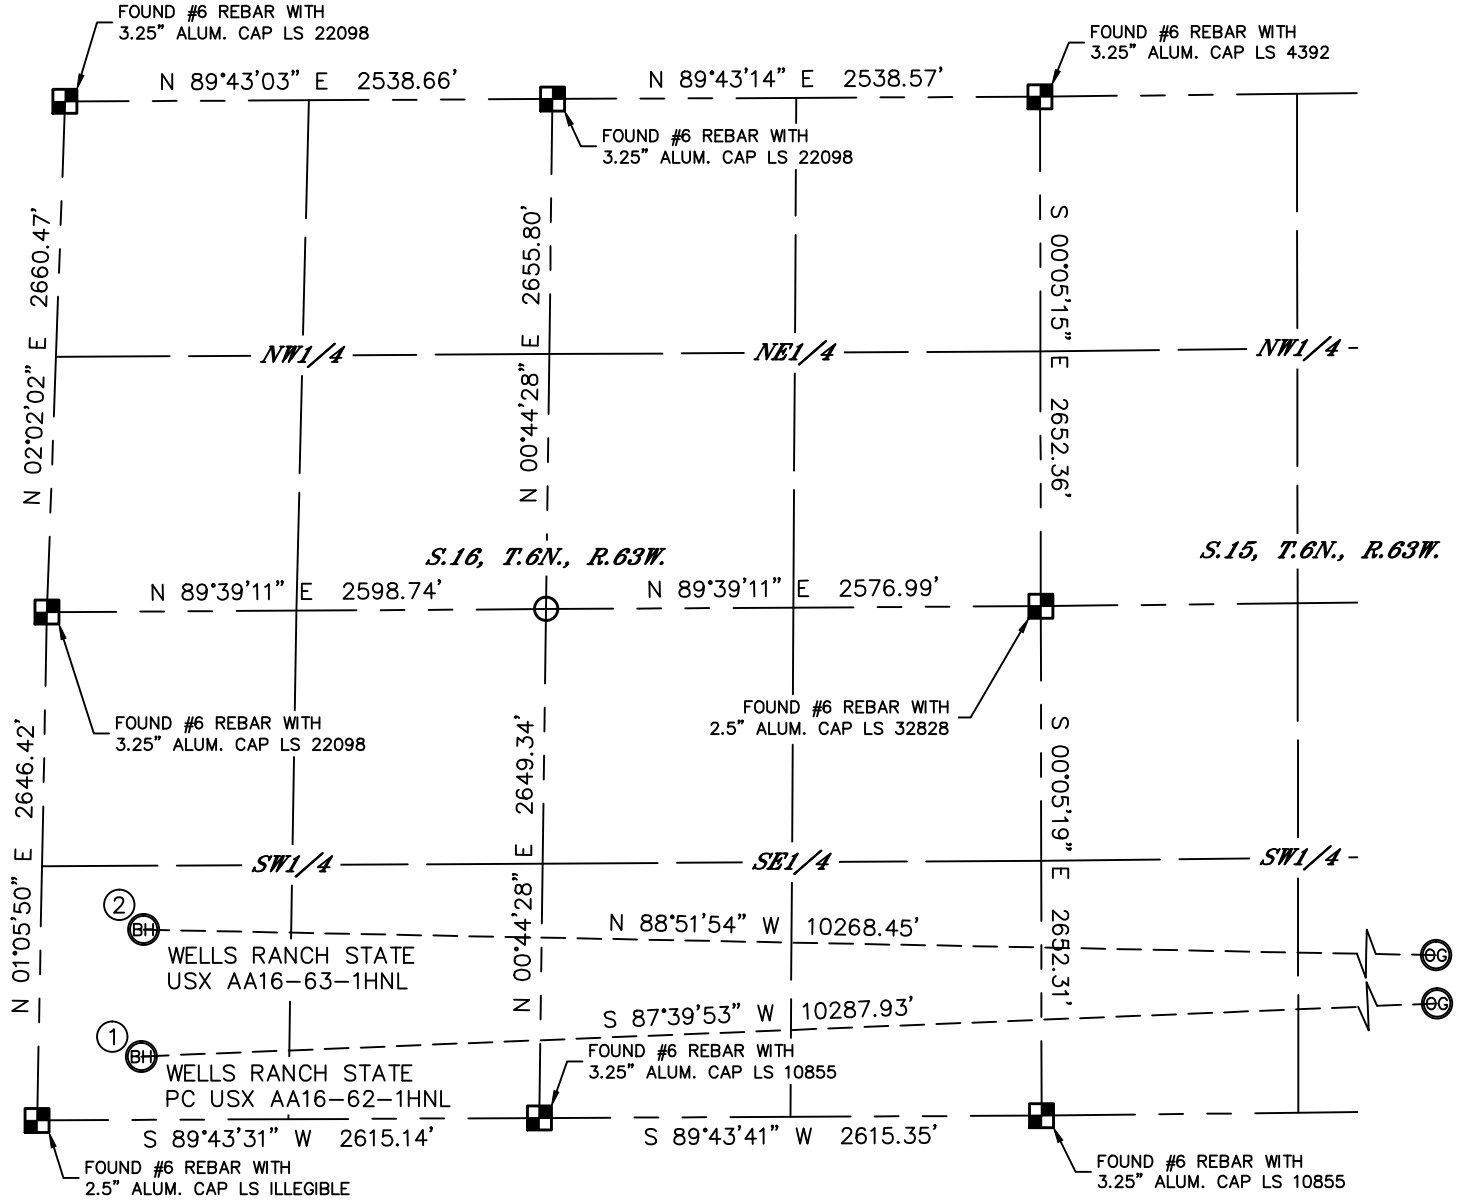

①

-BOTTOM HOLE-
WELLS RANCH STATE PC
USX AA16-62-1HNL
330' FSL
535' FWL
LAT: 40.48033°N
LONG: 104.44955°W

②

-BOTTOM HOLE-
WELLS RANCH STATE USX
AA16-63-1HNL
990' FSL
535' FWL
LAT: 40.48214°N
LONG: 104.44948°W


LEGEND



= ALIQUOT MONUMENT AS DESCRIBED



= CALCULATED POSITION

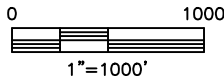

SHEET 2 OF 3

DATE: rev 8/27/2012
PROJECT#: 2012075

MULTI-WELL PLAN

WELLS RANCH STATE PC USX AA16-62-1HNL PAD

SECTION: 14
TOWNSHIP: 6N
RANGE: 63W



0 200
1"=200'

SHEET 3 OF 3

DATE: rev 8/27/2012
PROJECT#: 2012075