


Lat40°, Inc. 1635 Foxtrail Drive, Suite 325 Loveland, CO 970-776-3321

MULTI-WELL PLAN

NO WORRIES PC G14-64-1HN, 63-1HN

THIS MAP DOES NOT REPRESENT A BOUNDARY SURVEY

SECTION: 14
TOWNSHIP: 4N
RANGE: 65W

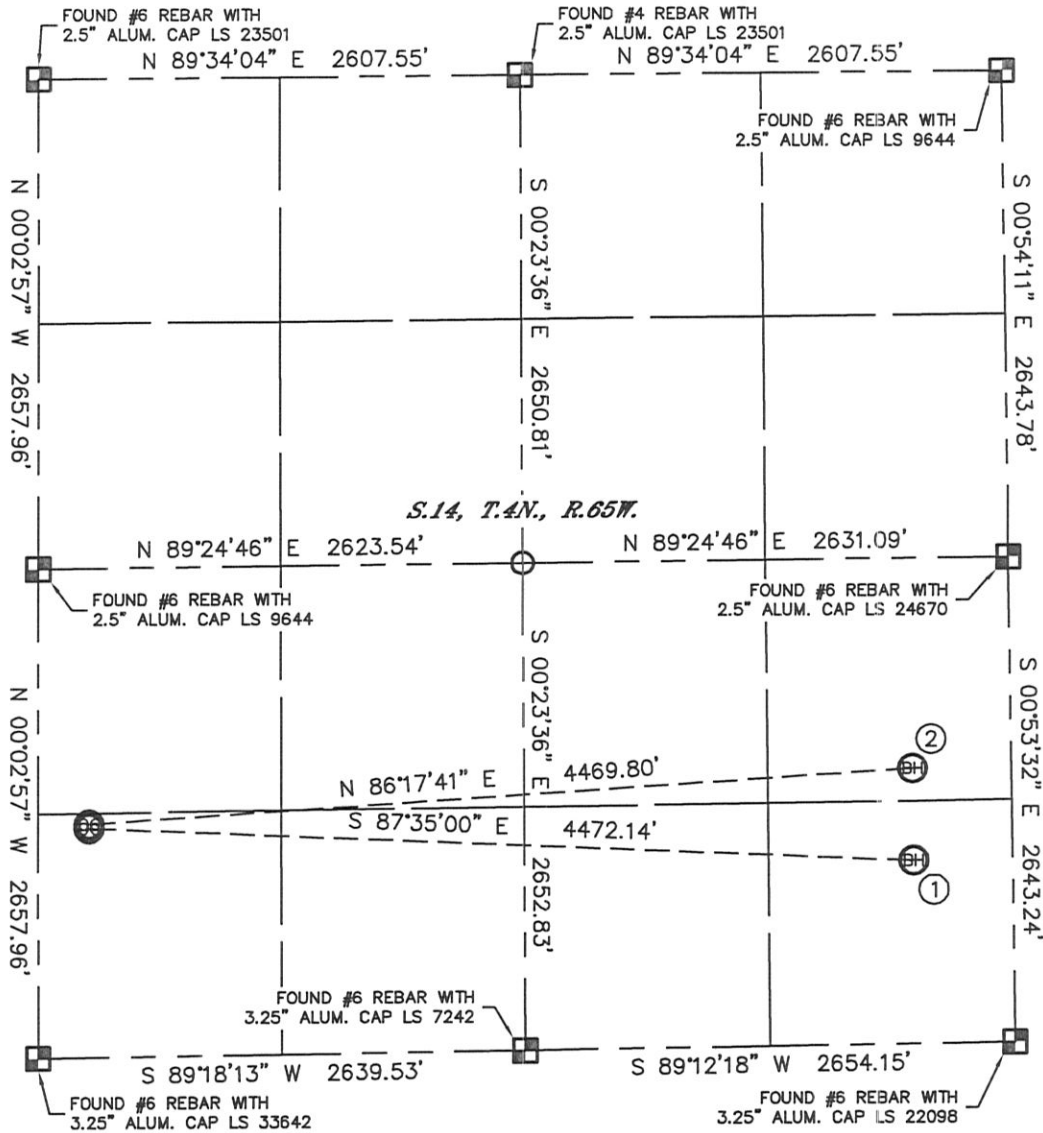


①
-BOTTOM HOLE-
NO WORRIES PC
G14-63-1HN
1000' FSL
535' FEL
LAT-40.30796°N
LONG-104.62271°W

②
-BOTTOM HOLE-
NO WORRIES PC
G14-64-1HN
1500' FSL
535' FEL
LAT-40.30933°N
LONG-104.62272°W

LEGEND

- = ALIQUOT MONUMENT AS DESCRIBED
- = CALCULATED POSITION

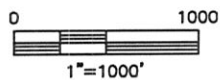

Lat40°, Inc. 1635 Foxtrail Drive, Suite 325 Loveland, CO 970-776-3321

MULTI-WELL PLAN

NO WORRIES PC G14-64-1HN, 63-1HN

SECTION: 14
TOWNSHIP: 4N
RANGE: 65W



0 200
1"=200'