
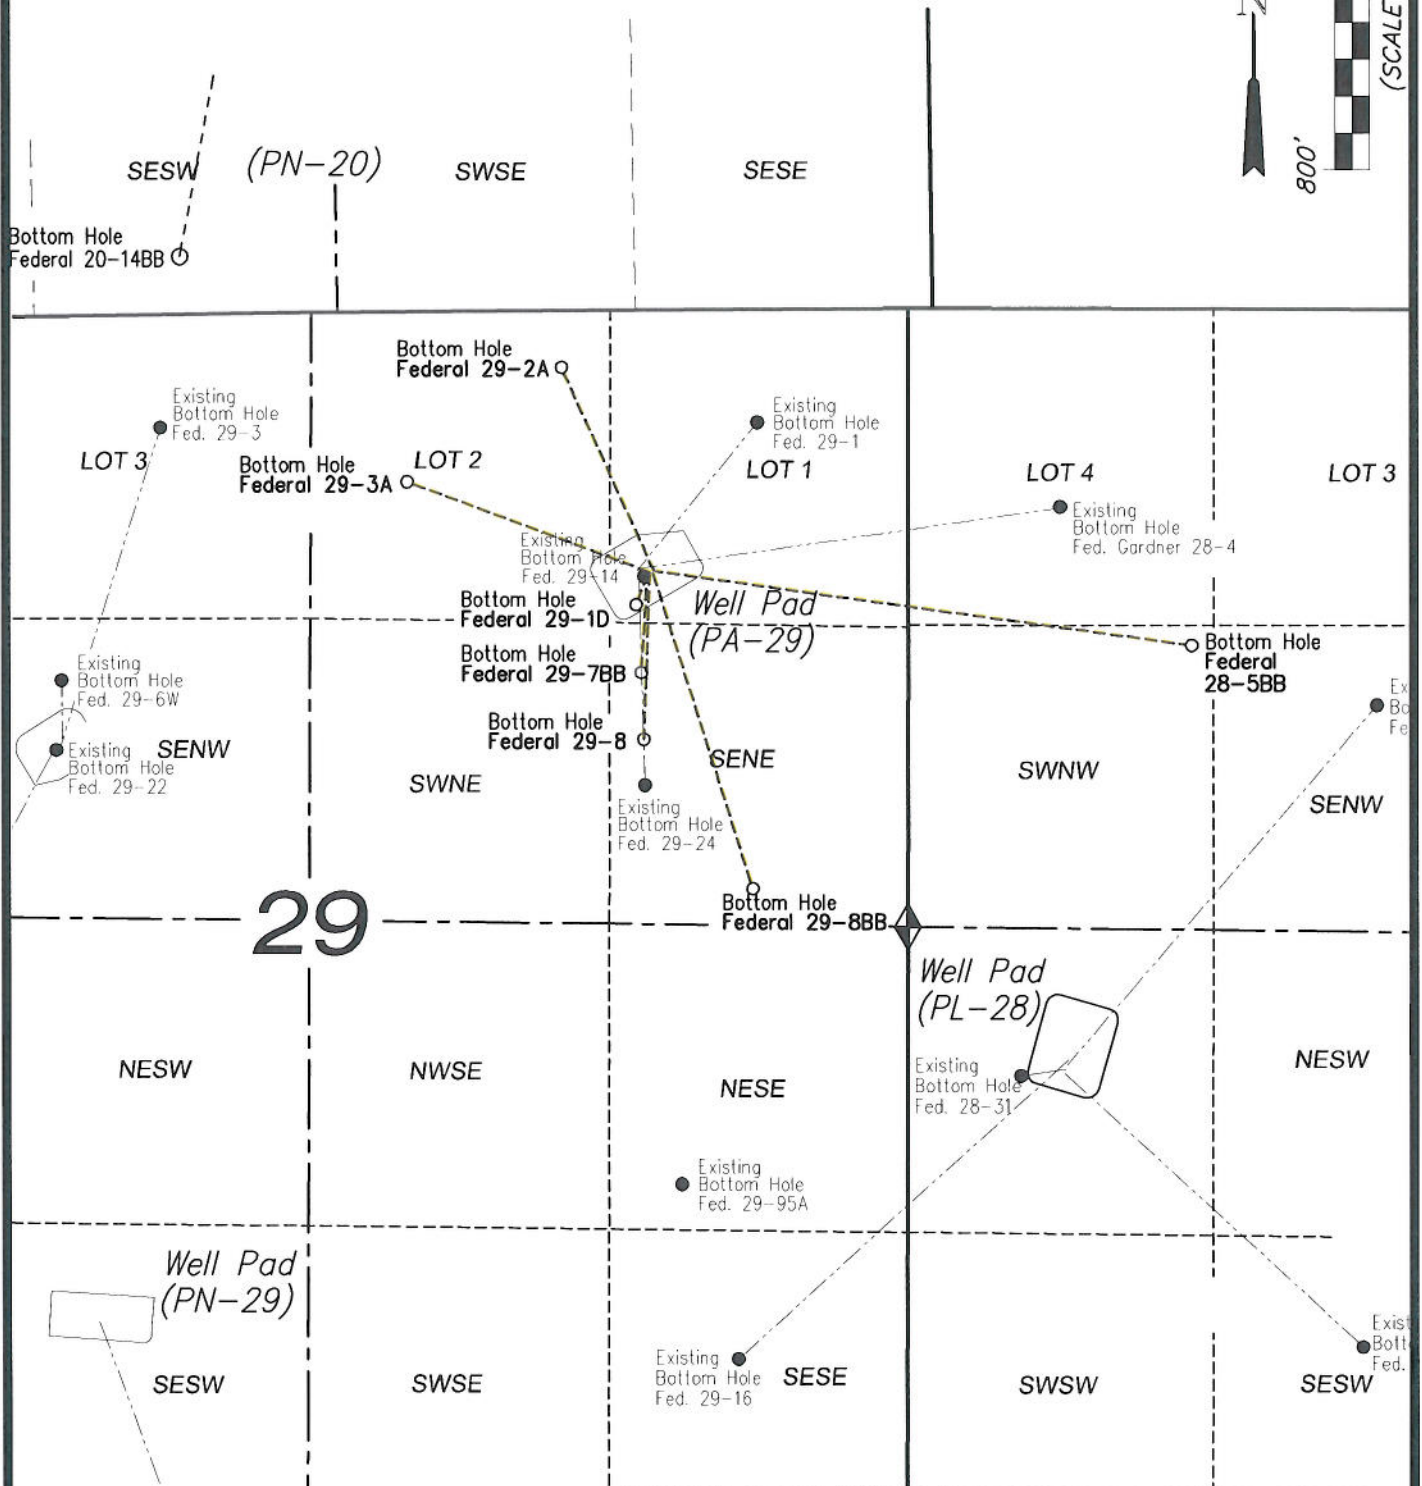


MULTI-WELL PLAN
EnCana Oil & Gas (USA) Inc.
Well Pad (PA-29)
Section 29
T7S, R95W, 6th P.M.

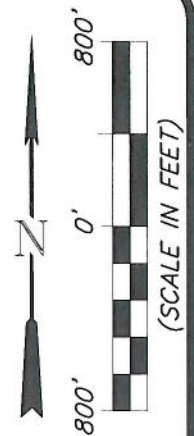

906 Main Street
 Evanston, Wyoming 82930
 Phone No. (307) 789-4545

Multi-Well Plan		Scale: 1" = 800'	SHEET 1 OF 10
Project No.	10-04-14	Date Surveyed: 4/06/10	
Date Drawn:	11/28/11	Latest Revision Date: 6/11/12	