

WPX Energy Rocky Mtn LLC

RWF 321-34

API #05-045-19842-00

438' FSL x 2169' FEL - SHL


(SWSE) Sec. 27-T6S-R94W

1166' FNL x 2221' FWL - BHL

(NENW) Sec. 34-T6S-T94W

Garfield County, Colorado

PRELIMINARY

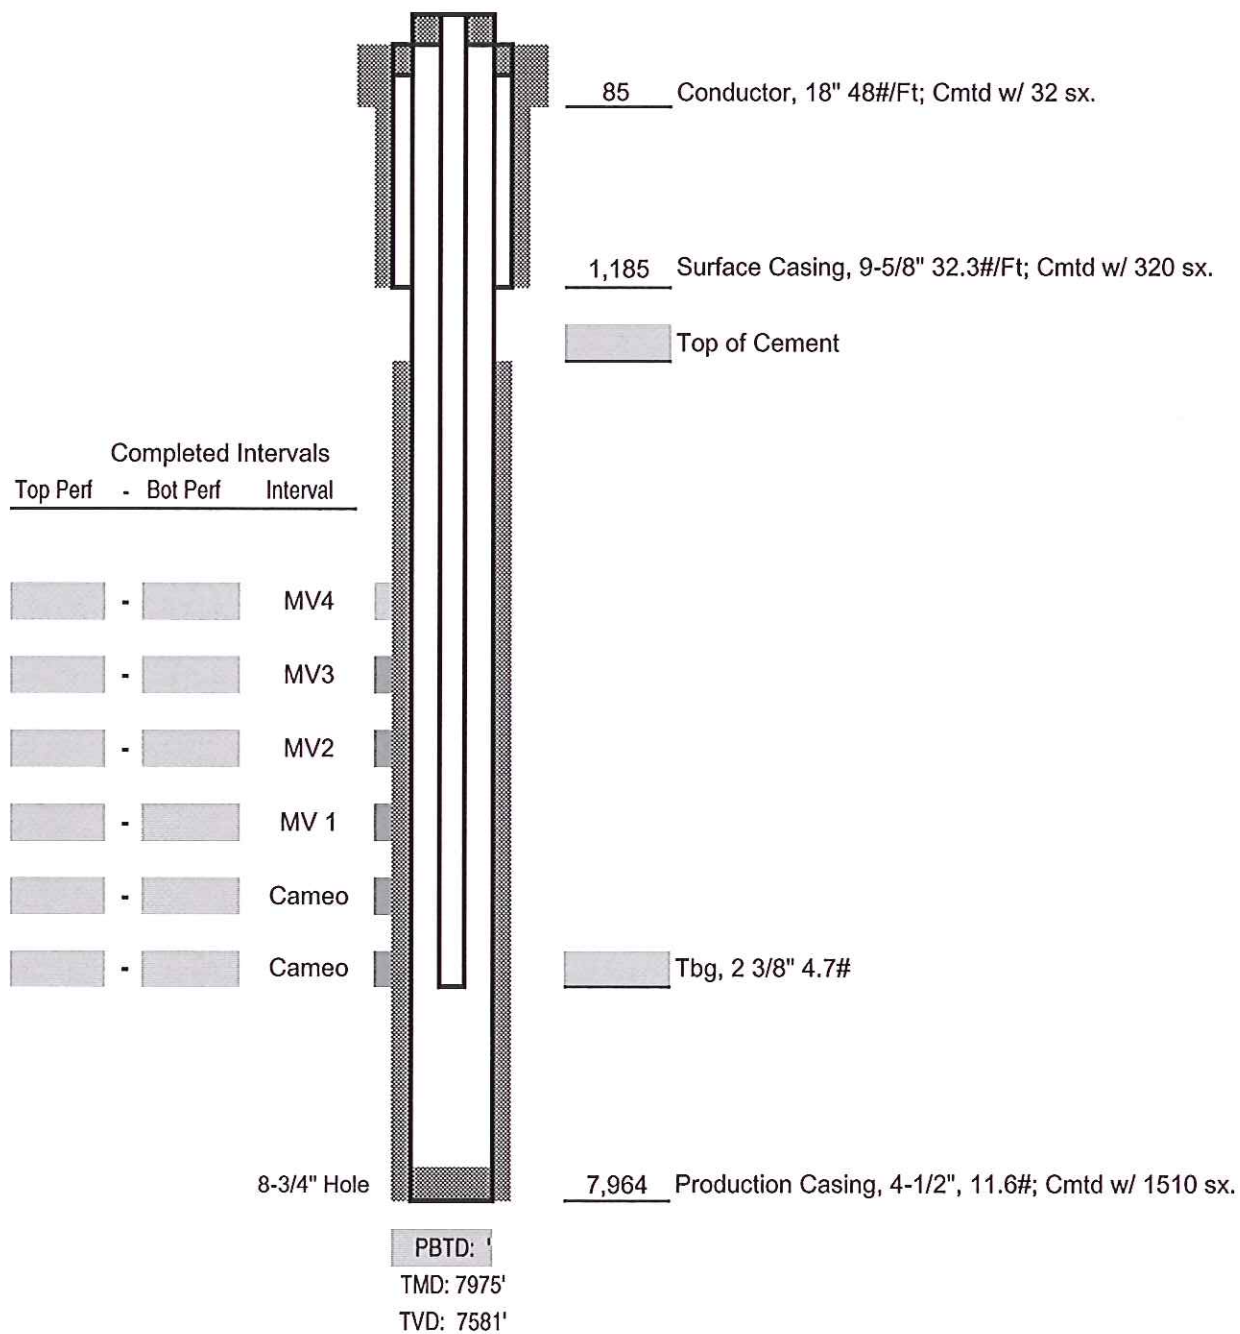

WAITING ON COMPLETION

Not to Scale