
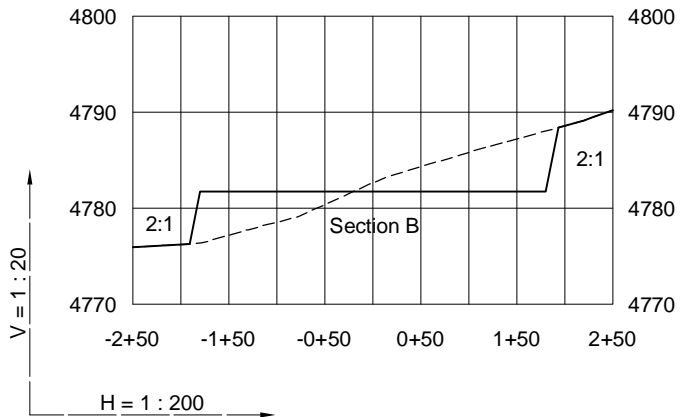


CONSTRUCTION LAYOUT DRAWING

2 of 2

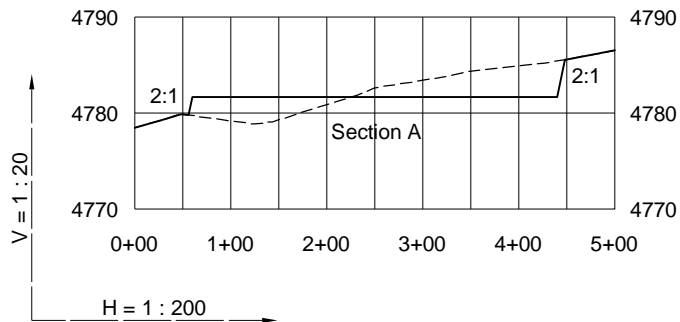

9/18/12

----- Existing Ground
 _____ Proposed Grade

LAND SURVEYING AND MAPPING
LAFAYETTE - WINTER PARK
Ph 303 666 0379 Fx 303 665 6320

CARRIZO OIL & GAS, INC
BRINGELSON 1-32-9-58 PAD

SW1/4 SE1/4 SECTION 32 T9N R58W
6th PM WELD COUNTY COLORADO