


FROG POND 13-54-12-1 SITE CROSS SECTION


SECTION 12, TOWNSHIP 13 SOUTH, RANGE 54 WEST, 6TH P.M.

CROSS SECTION A-A

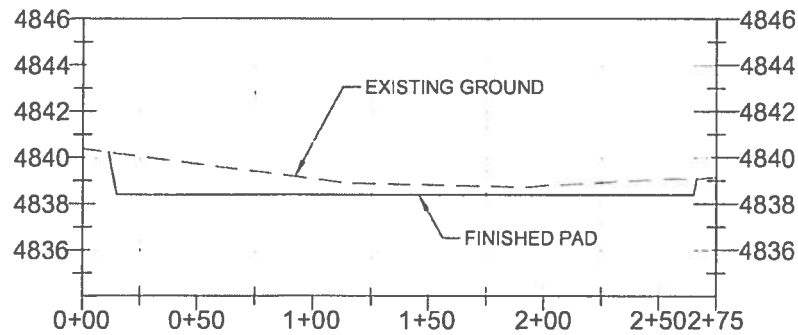

SCALES:
HORIZONTAL: 1"=80'
VERTICAL: 1"=8'

CROSS SECTION B-B

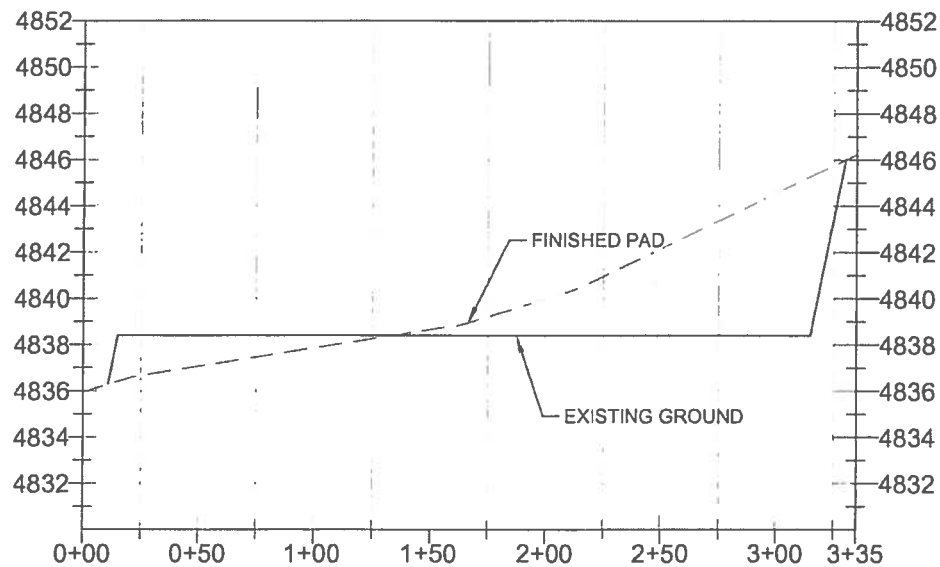

PREPARED BY:



PREPARED FOR:

PINE RIDGE OIL & GAS, LLC

SHEET NO.

2

OF 3

FIELD DATE:
09-26-12

SITE NAME:
FROG POND 13-54-12-1

DRAWING DATE:
10-3-12

SURFACE LOCATION:
NE 1/4, NE 1/4, SEC. 12, T13S, R54W
LINCOLN COUNTY, COLORADO

BY: TJN
CHECKED: MLP