


MULTI-WELL PLAN

WELLS RANCH AE08-69-1HN, 68-1HN, 67-1HNR, 66-1HN

THIS MAP DOES NOT REPRESENT A BOUNDARY SURVEY

SECTION: 8
TOWNSHIP: 6N
RANGE: 62W

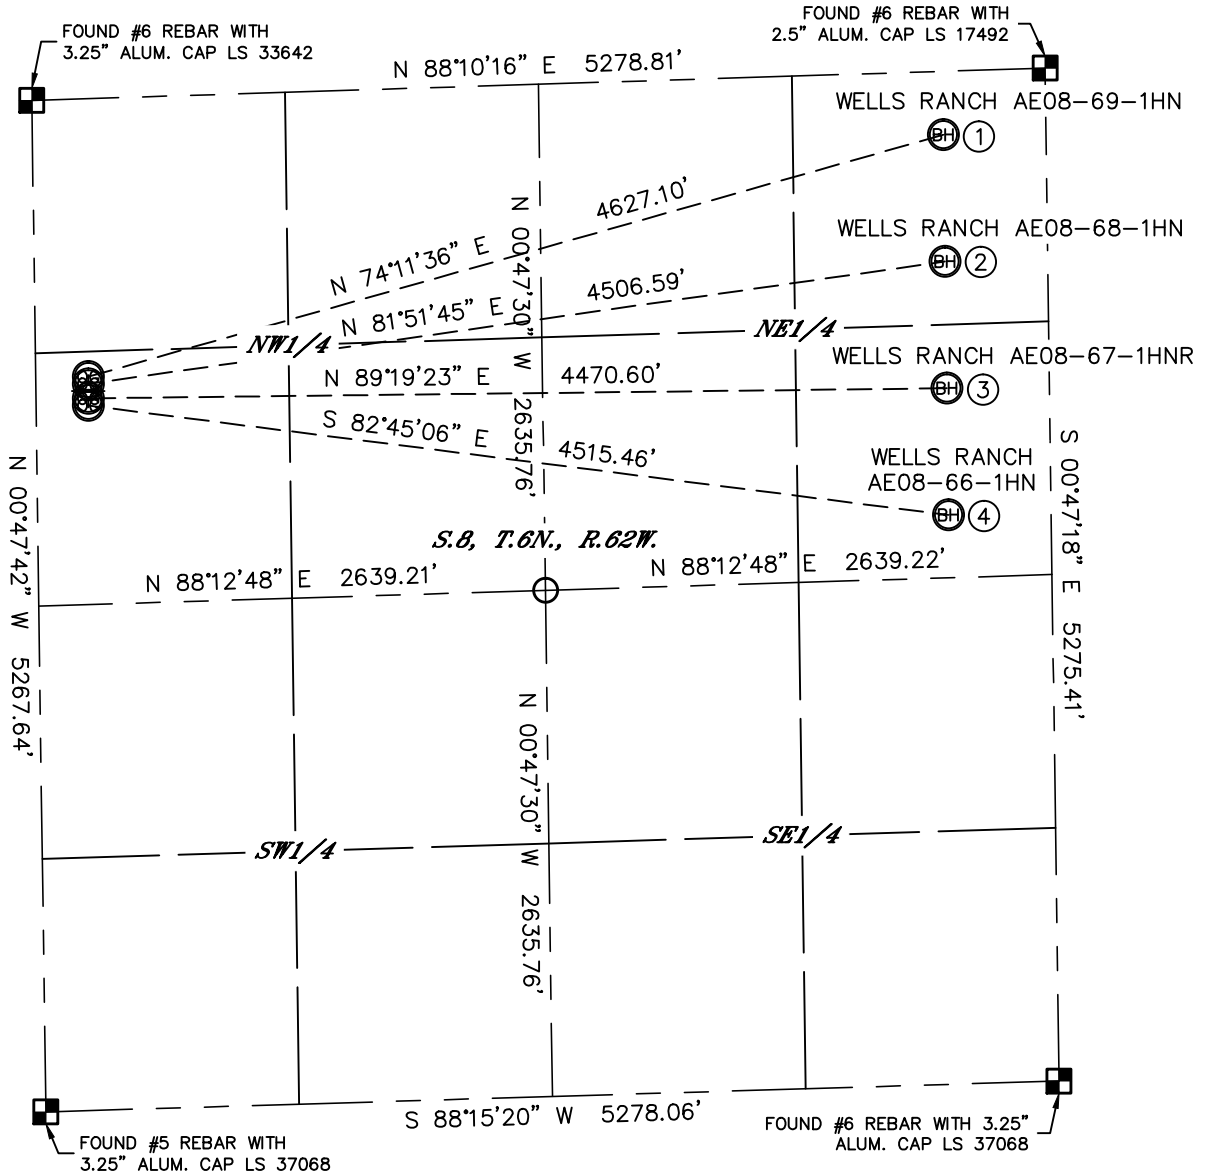

①

-BOTTOM HOLE-
WELLS RANCH AE08-69-1HN
330' FNL
535' FEL
LAT: 40.50776°N
LONG: 104.33888°W

②

-BOTTOM HOLE-
WELLS RANCH AE08-68-1HN
990' FNL
535' FEL
LAT: 40.50595°N
LONG: 104.33888°W

③

-BOTTOM HOLE-
WELLS RANCH AE08-67-1HNR
1650' FNL
535' FEL
LAT: 40.50414°N
LONG: 104.33888°W

④

-BOTTOM HOLE-
WELLS RANCH AE08-66-1HN
2310' FNL
535' FEL
LAT: 40.50233°N
LONG: 104.33888°W


LEGEND



= ALIQUOT MONUMENT AS DESCRIBED




= CALCULATED POSITION

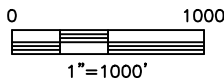

MULTI-WELL PLAN

WELLS RANCH AE08-69-1HN, 68-1HN, 67-1HNR, 66-1HN

SECTION: 8
TOWNSHIP: 6N
RANGE: 62W

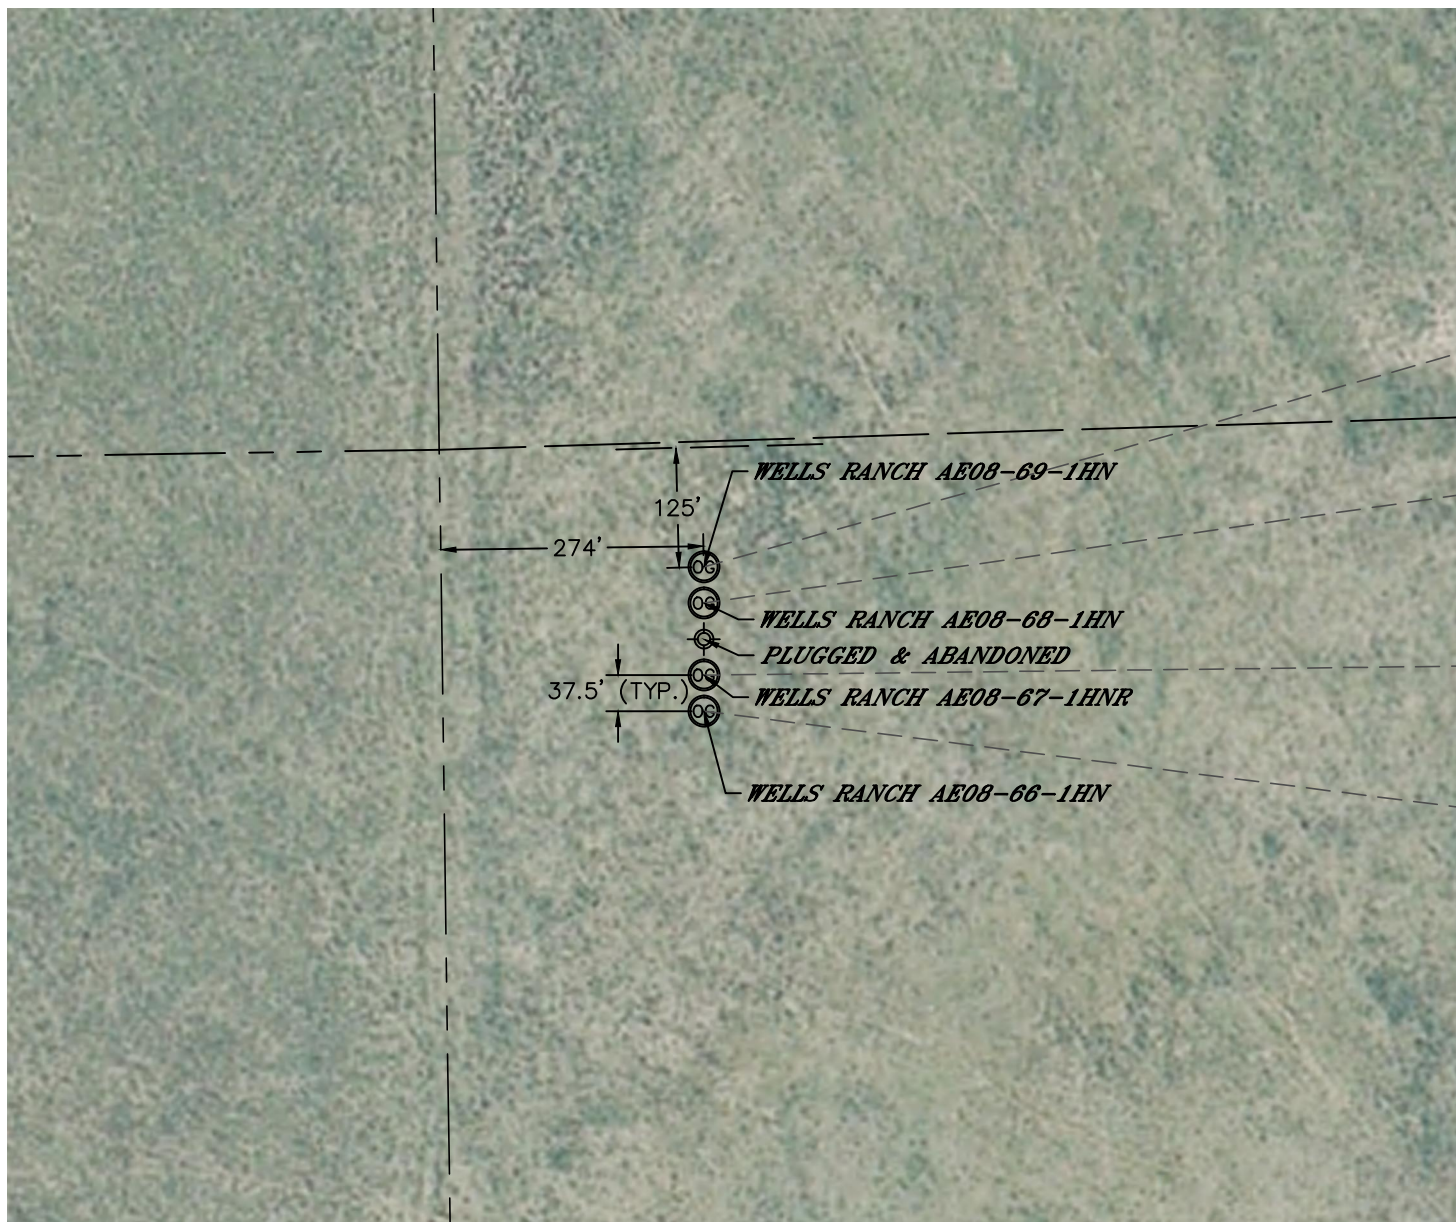

0 200
1"=200'